





FLOOR 6-12

SUITE B-2  
SUITE AREA: 376 SF



Disclaimer : Materials, specifications & floor plans are subject to change without notice. All renderings are artist's conceptions. All floor plans have approximate dimensions. Actual usable floor space may vary from the stated floor area. E.&O.E.

NOT TO SCALE

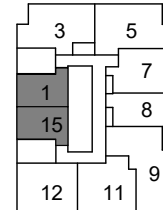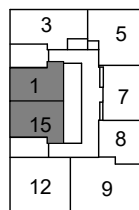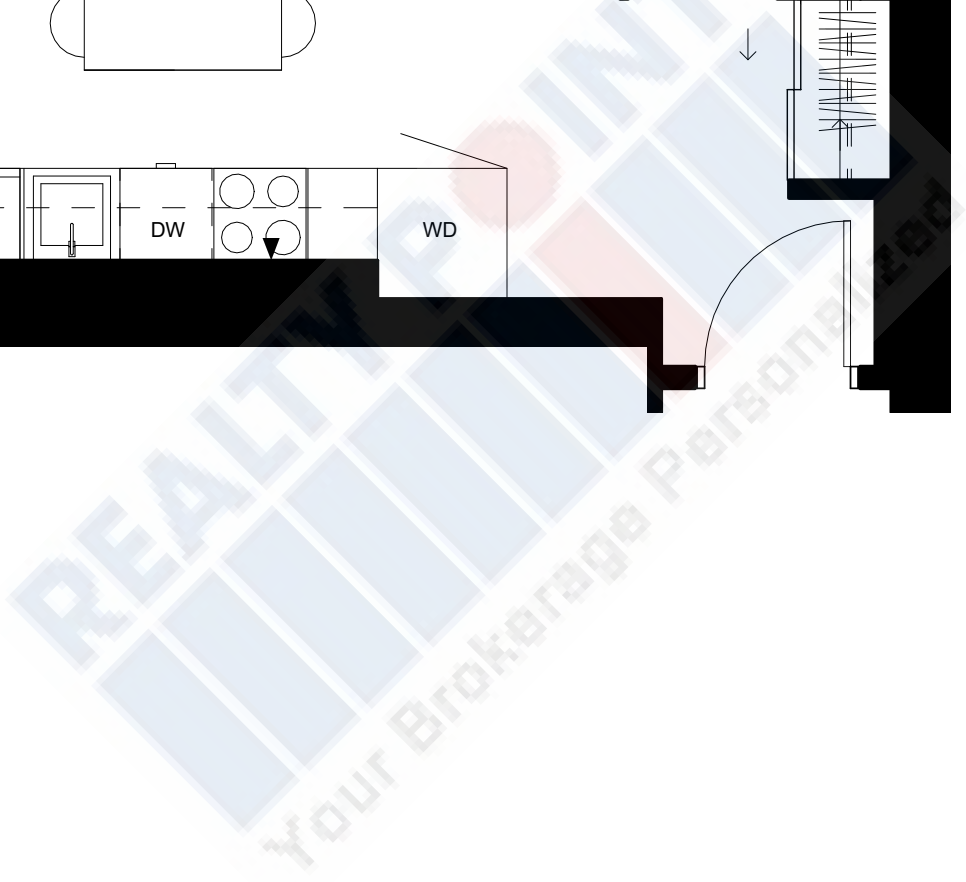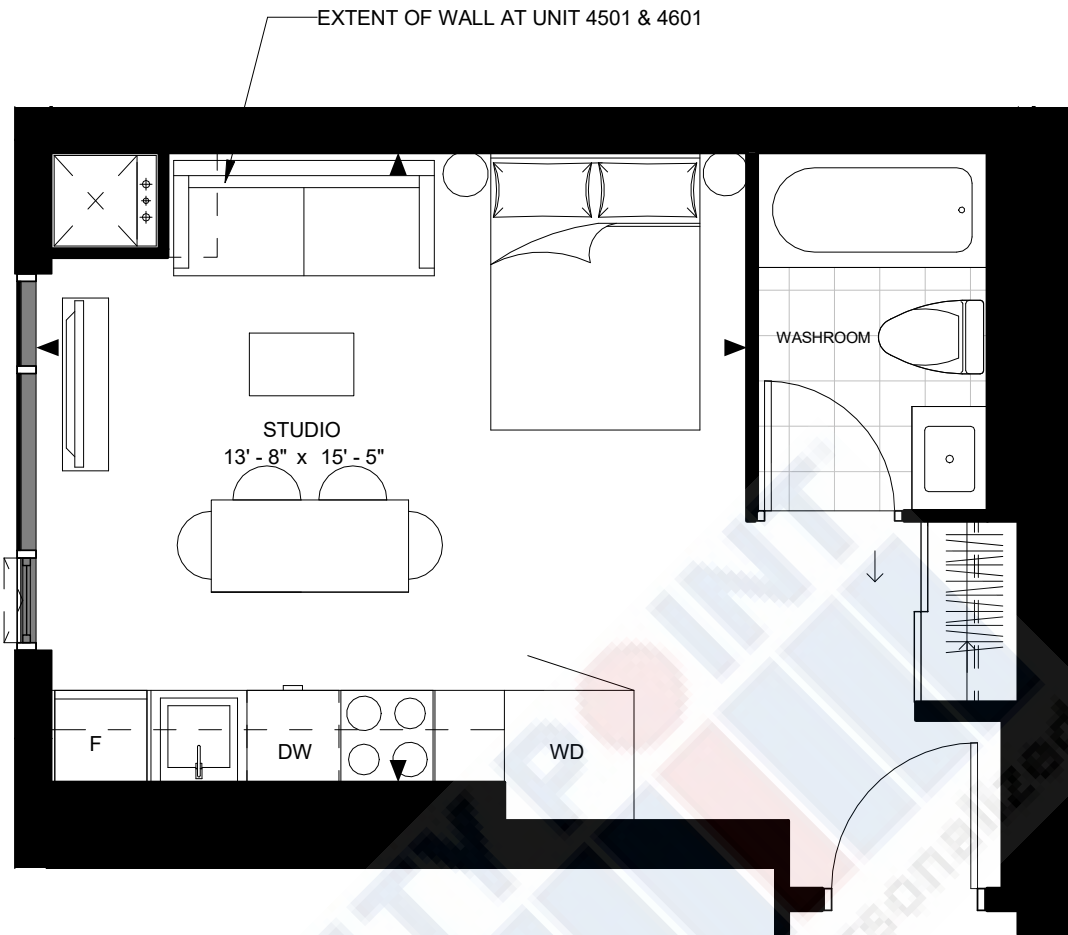


SUITE B-3  
SUITE AREA: 380 SF




Disclaimer : Materials, specifications & floor plans are subject to change without notice. All renderings are artist's conceptions. All floor plans have approximate dimensions. Actual usable floor space may vary from the stated floor area. E.&O.E.

NOT TO SCALE

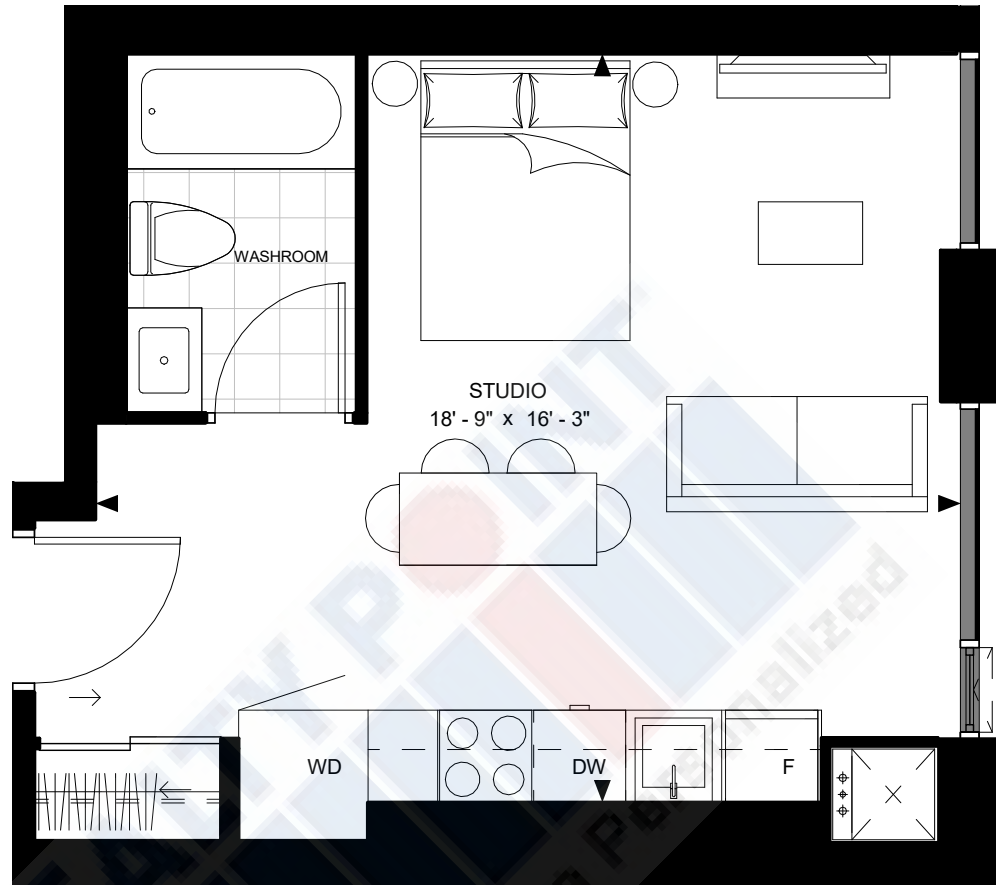

RENTAL PROPERTY  
Your Brokerage Preferred

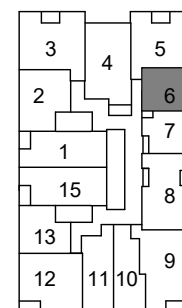



FLOOR 6-12

SUITE B-4  
SUITE AREA: 380 SF



Disclaimer : Materials, specifications & floor plans are subject to change without notice. All renderings are artist's conceptions. All floor plans have approximate dimensions. Actual usable floor space may vary from the stated floor area. E.&O.E.

NOT TO SCALE

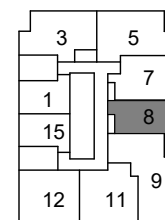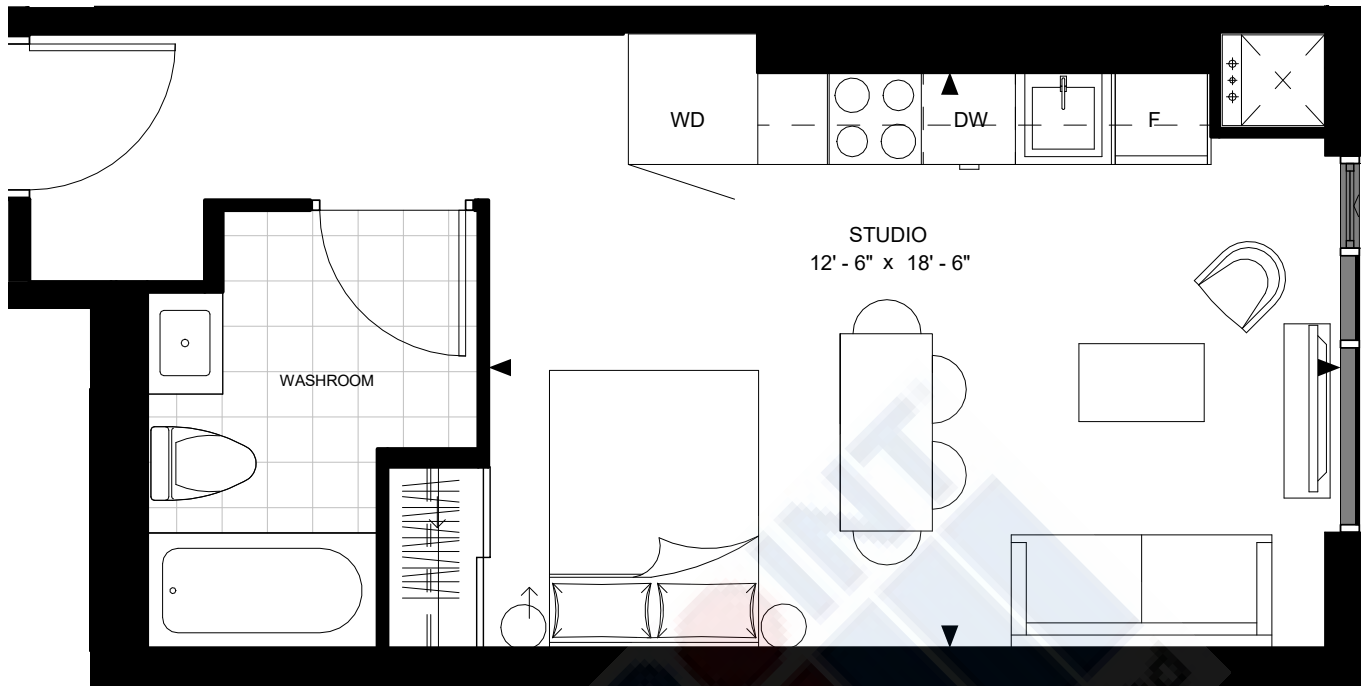


FLOOR 17-34

SUITE B-5  
SUITE AREA: 412 SF




Disclaimer : Materials, specifications & floor plans are subject to change without notice. All renderings are artist's conceptions. All floor plans have approximate dimensions. Actual usable floor space may vary from the stated floor area. E.&O.E.

NOT TO SCALE

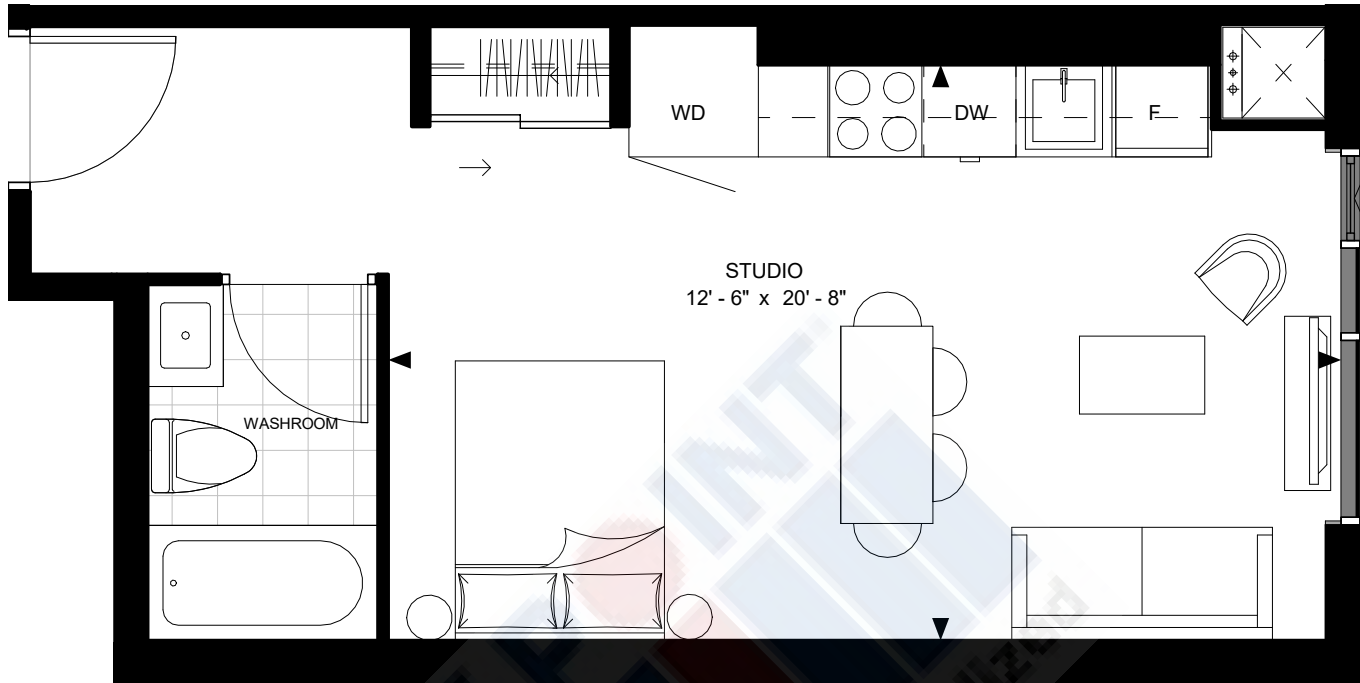

RENTAL  
Your Brokerage Personally

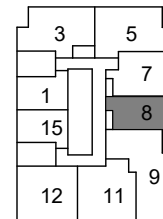



FLOOR 35-46

SUITE B-6  
SUITE AREA: 412 SF




Disclaimer : Materials, specifications & floor plans are subject to change without notice. All renderings are artist's conceptions. All floor plans have approximate dimensions. Actual usable floor space may vary from the stated floor area. E.&O.E.

NOT TO SCALE

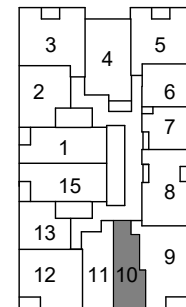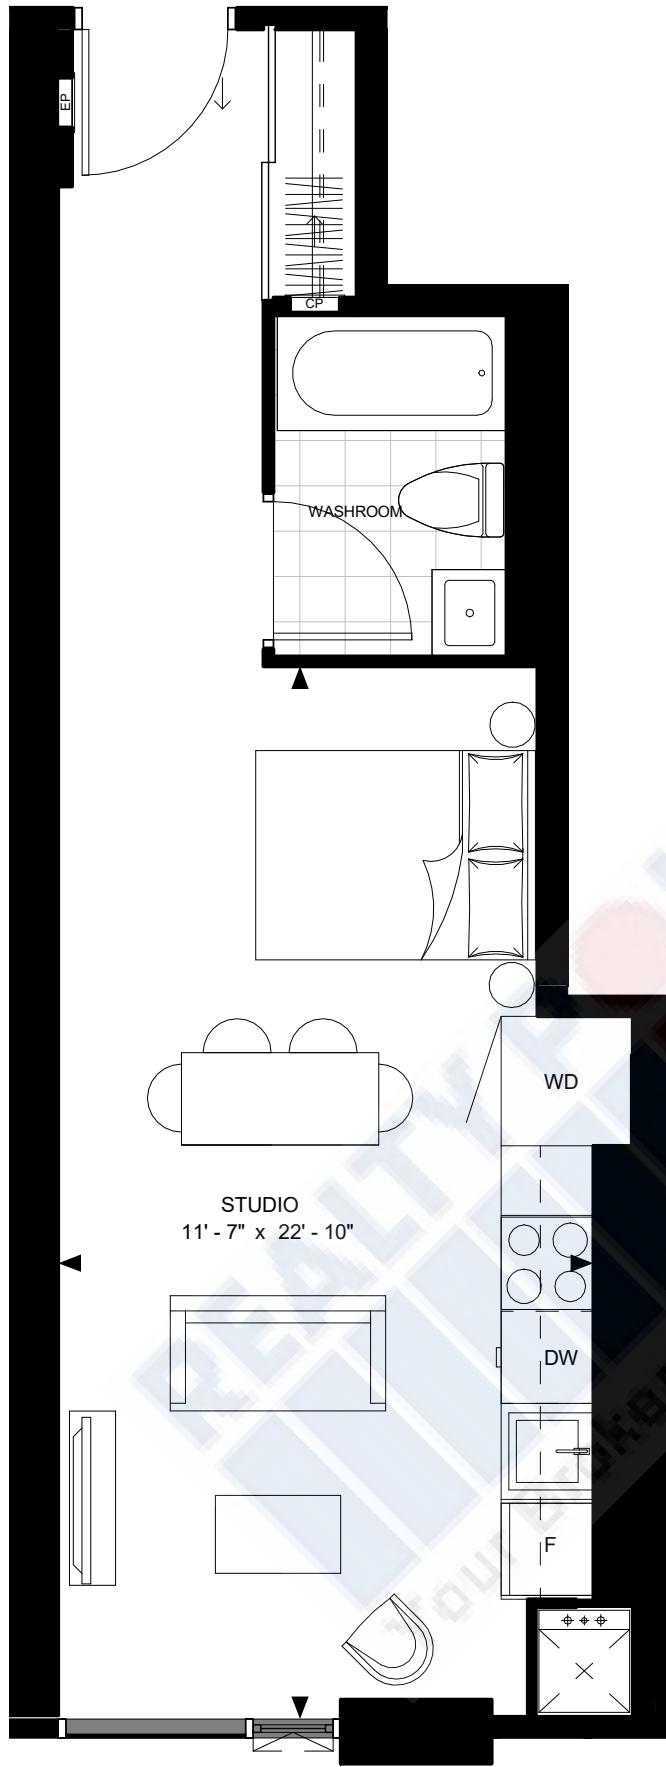



FLOOR 6-12

SUITE B-8  
SUITE AREA: 442 SF

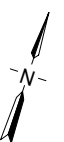

Disclaimer : Materials, specifications & floor plans are subject to change without notice. All renderings are artist's conceptions. All floor plans have approximate dimensions. Actual usable floor space may vary from the stated floor area. E.&O.E.

NOT TO SCALE

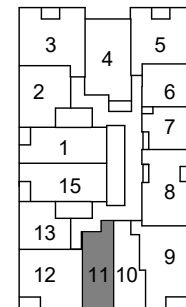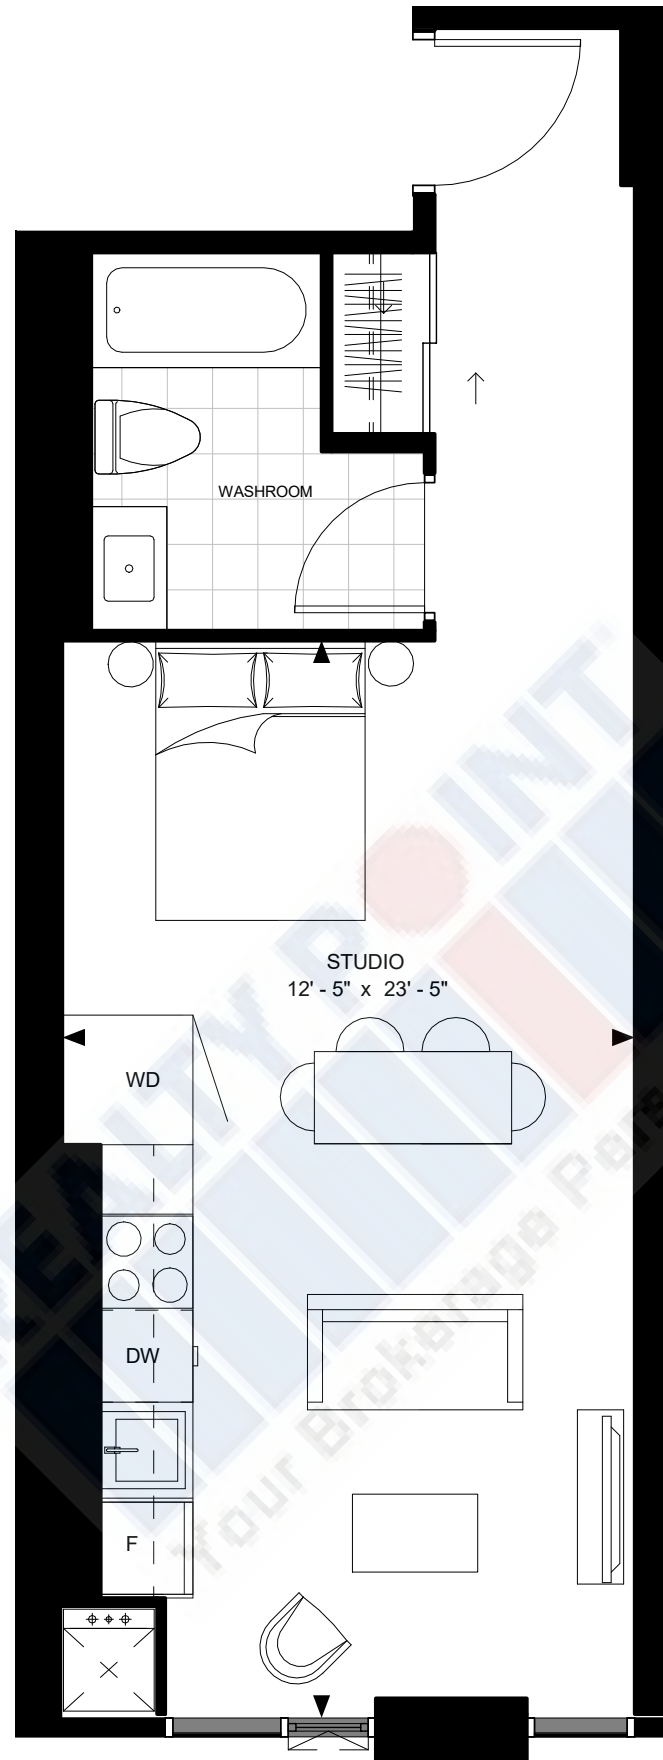



FLOOR 6-12

SUITE B-9  
SUITE AREA: 479 SF



Disclaimer : Materials, specifications & floor plans are subject to change without notice. All renderings are artist's conceptions. All floor plans have approximate dimensions. Actual usable floor space may vary from the stated floor area. E.&O.E.

NOT TO SCALE

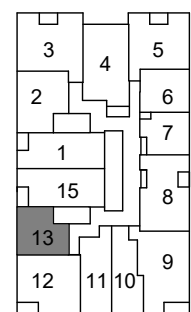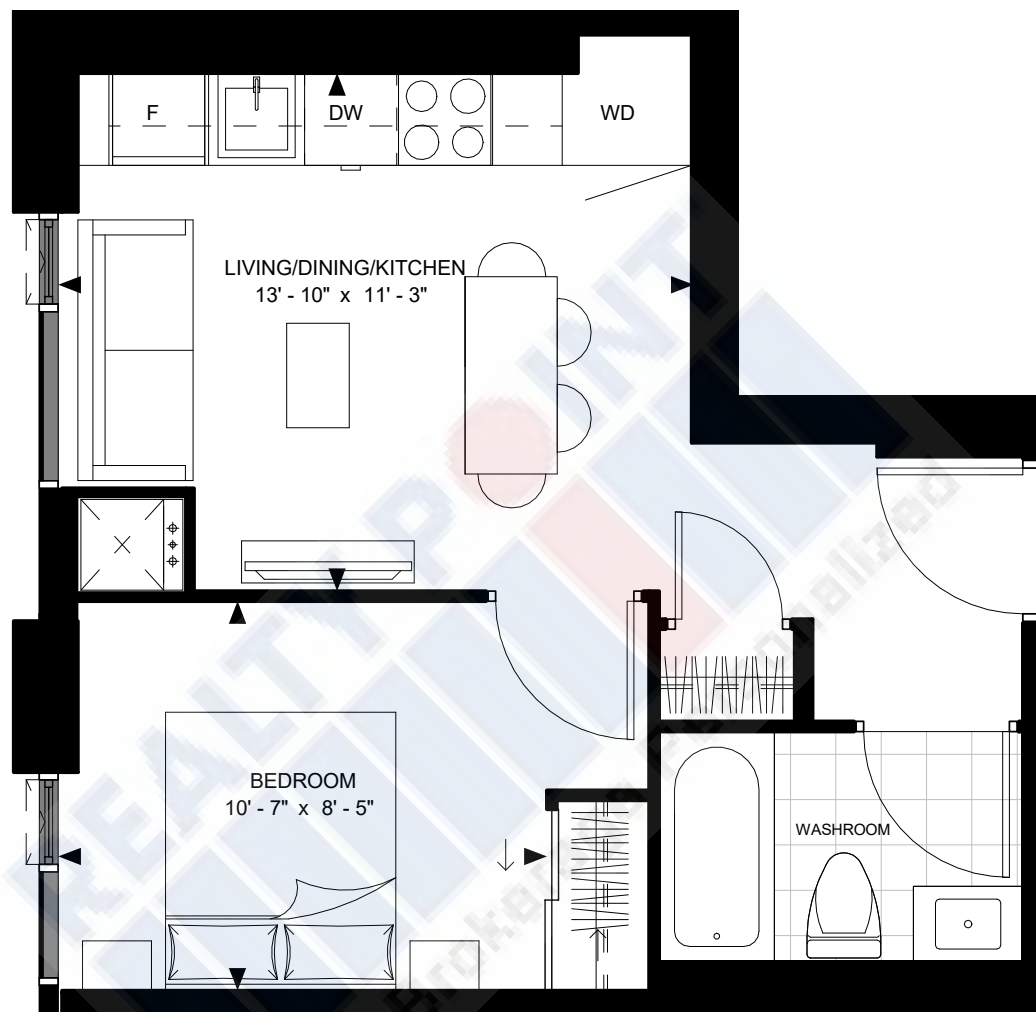

FLOOR 6-12



SUITE 1-B  
SUITE AREA: 433 SF



Disclaimer : Materials, specifications & floor plans are subject to change without notice. All renderings are artist's conceptions. All floor plans have approximate dimensions. Actual usable floor space may vary from the stated floor area. E.&O.E.

NOT TO SCALE



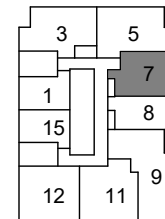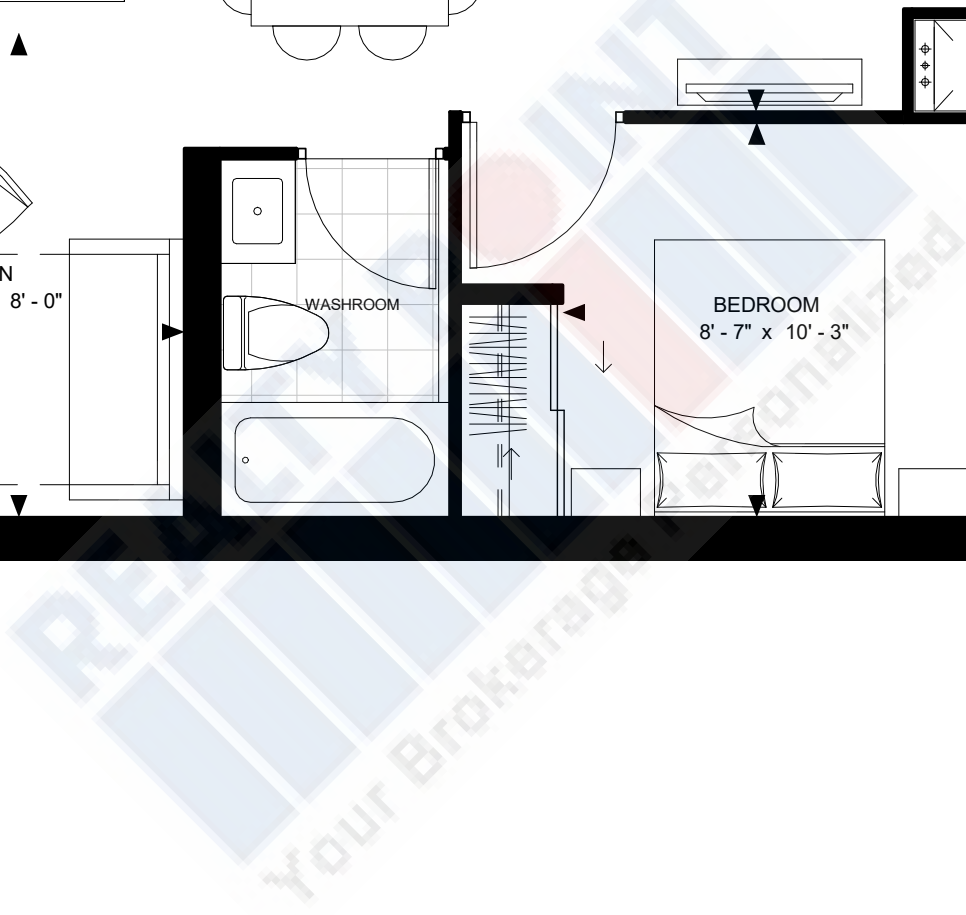



FLOOR 17-46

SUITE 1D1-A  
SUITE AREA: 499 SF



Disclaimer : Materials, specifications & floor plans are subject to change without notice. All renderings are artist's conceptions. All floor plans have approximate dimensions. Actual usable floor space may vary from the stated floor area. E.&O.E.

NOT TO SCALE

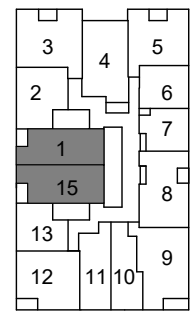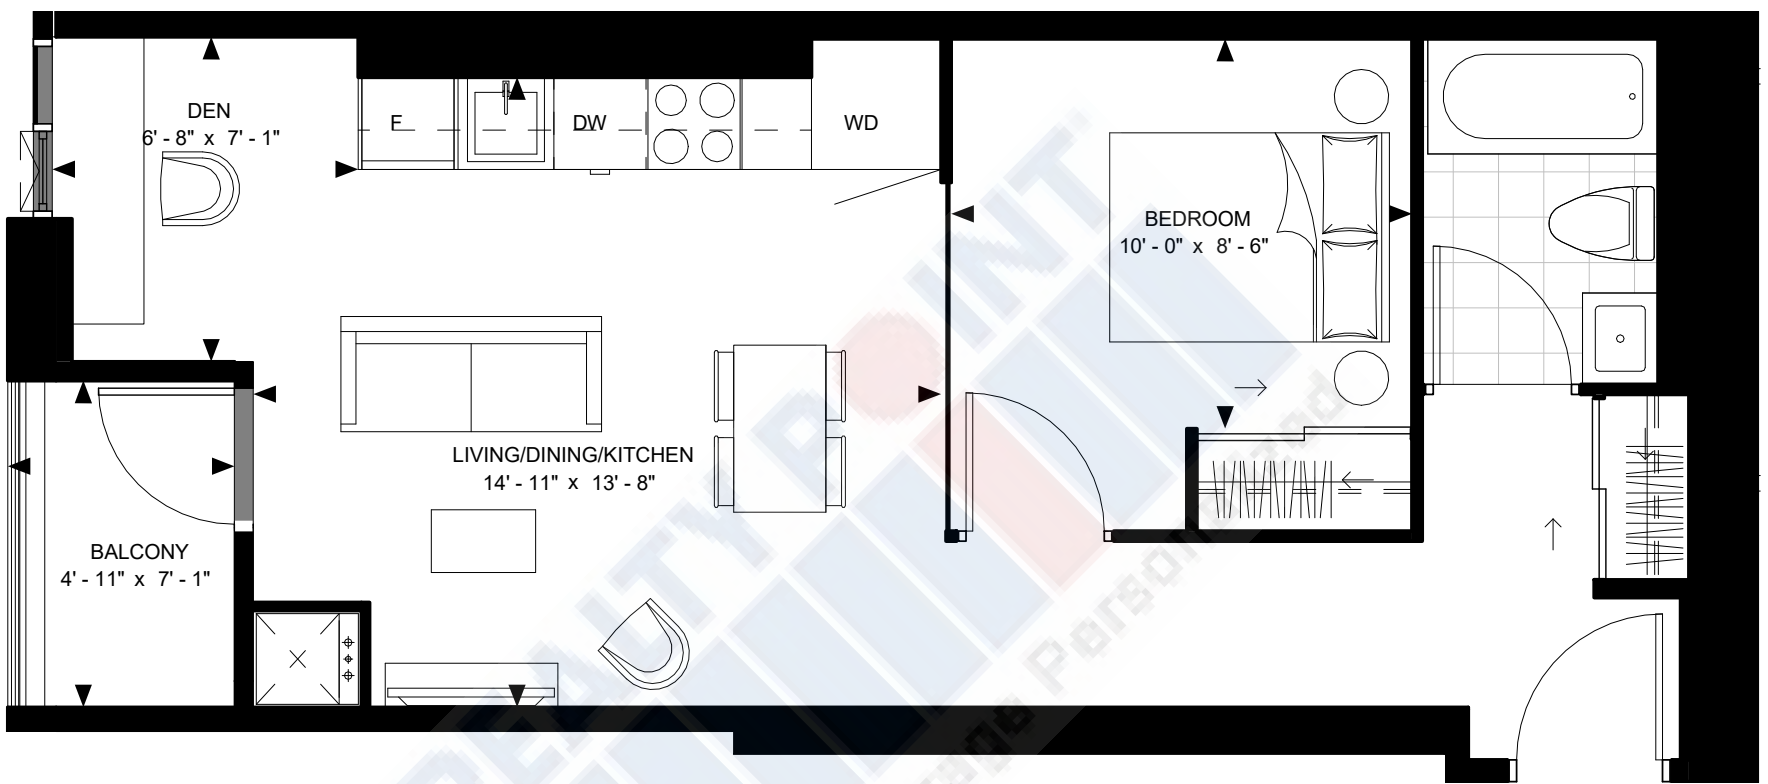



FLOOR 6-12

SUITE 1D1-B  
SUITE AREA: 569 SF



Disclaimer : Materials, specifications & floor plans are subject to change without notice. All renderings are artist's conceptions. All floor plans have approximate dimensions. Actual usable floor space may vary from the stated floor area. E.&O.E.

NOT TO SCALE

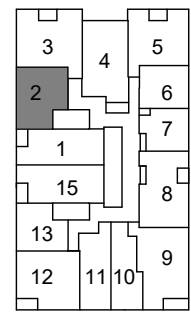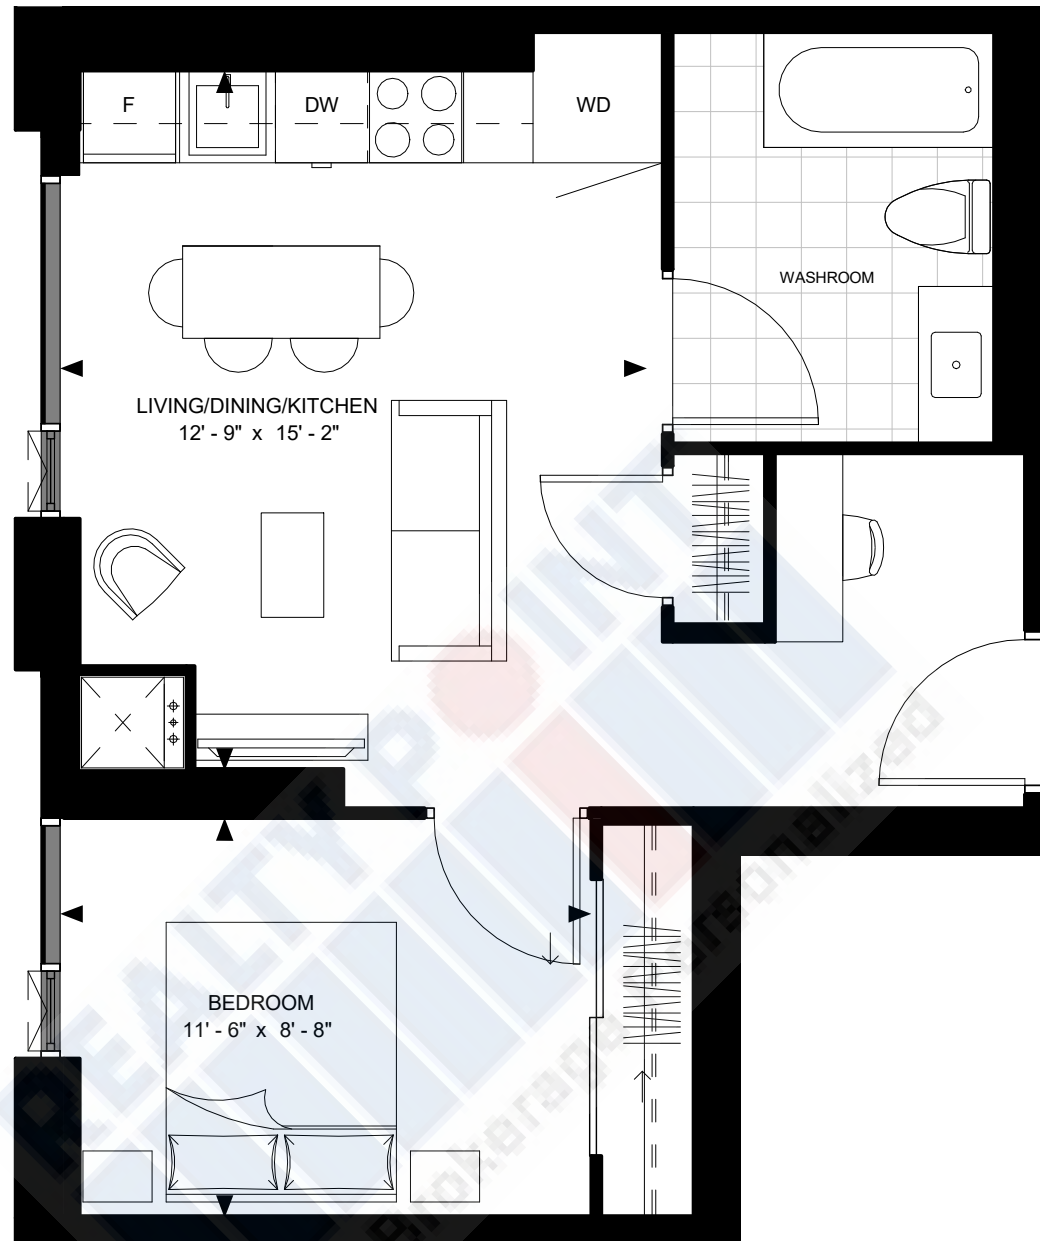



FLOOR 6-12

SUITE 1-J  
SUITE AREA: 543 SF



Disclaimer : Materials, specifications & floor plans are subject to change without notice. All renderings are artist's conceptions. All floor plans have approximate dimensions. Actual usable floor space may vary from the stated floor area. E.&O.E.

NOT TO SCALE

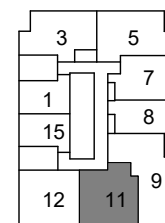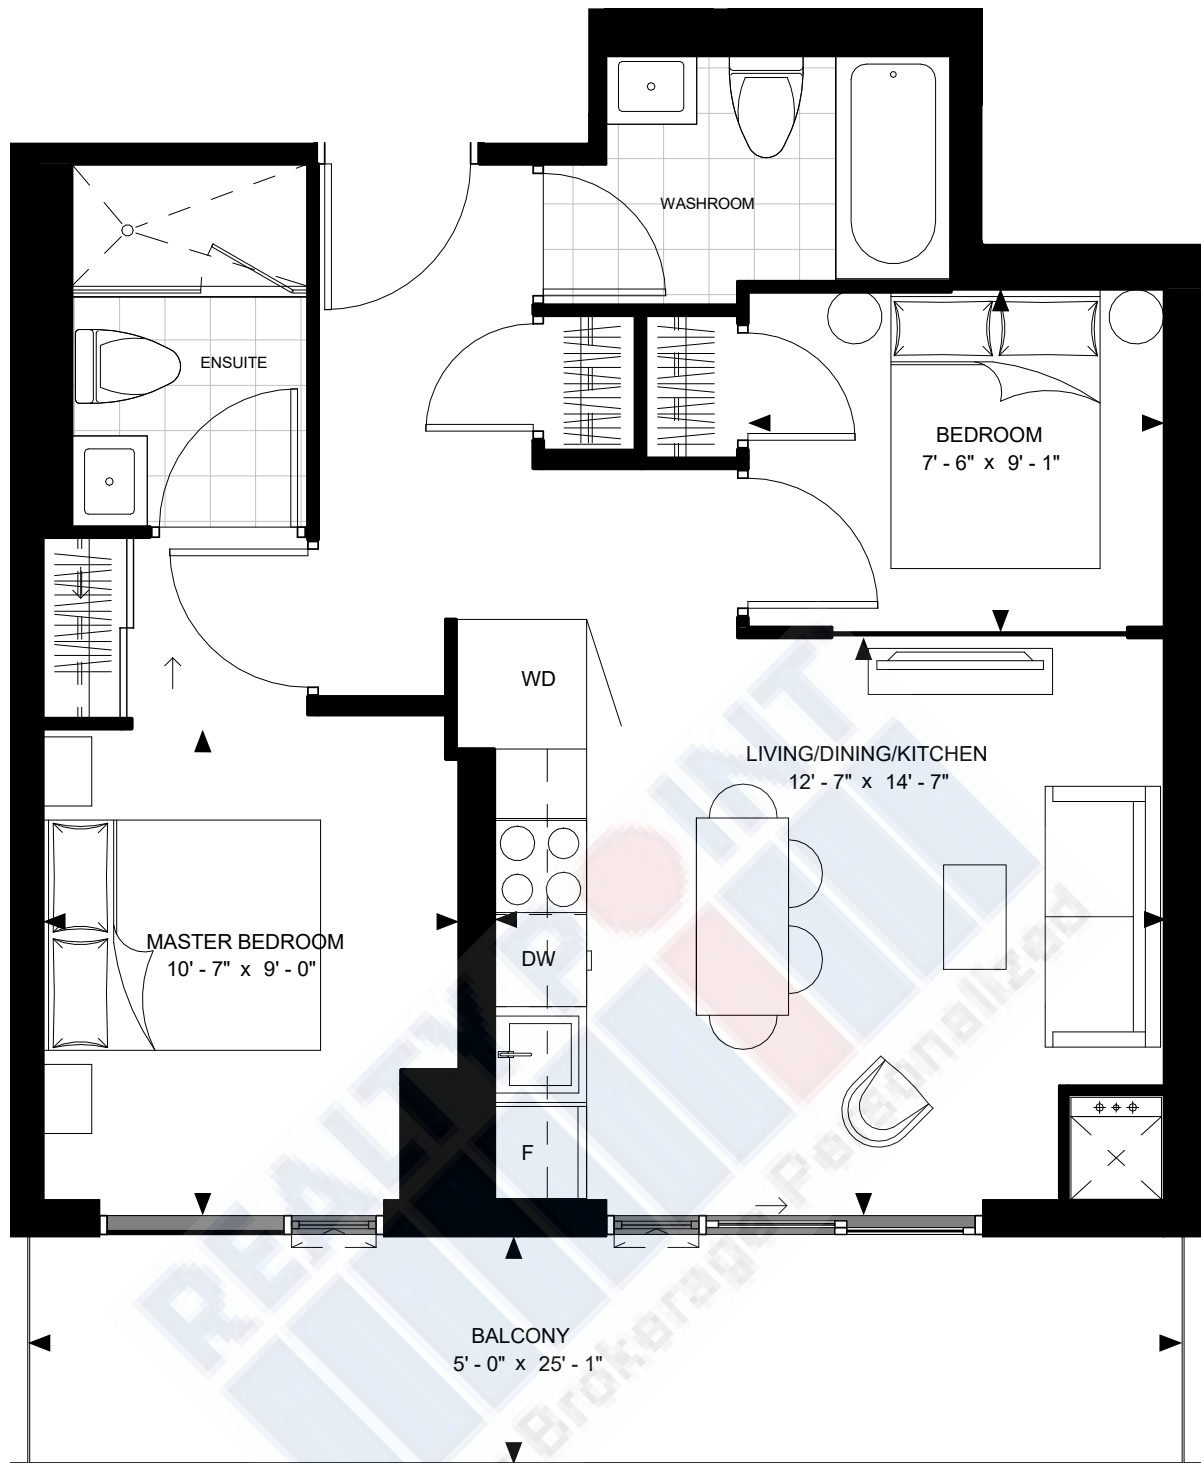


FLOOR 17-46

SUITE 2-A  
SUITE AREA: 615 SF




Disclaimer : Materials, specifications & floor plans are subject to change without notice. All renderings are artist's conceptions. All floor plans have approximate dimensions. Actual usable floor space may vary from the stated floor area. E.&O.E.

NOT TO SCALE

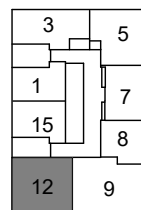

FLOOR 16

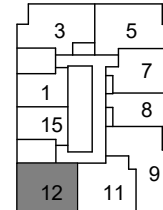

FLOOR 17-46

SUITE 2-B  
SUITE AREA: 632 SF




Disclaimer : Materials, specifications & floor plans are subject to change without notice. All renderings are artist's conceptions. All floor plans have approximate dimensions. Actual usable floor space may vary from the stated floor area. E.&O.E.

NOT TO SCALE



RE/MAX  
Your Brokerage Partner

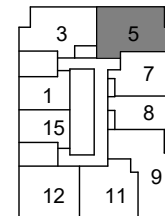



FLOOR 17-46

SUITE 2-C  
SUITE AREA: 633 SF



Disclaimer : Materials, specifications & floor plans are subject to change without notice. All renderings are artist's conceptions. All floor plans have approximate dimensions. Actual usable floor space may vary from the stated floor area. E.&O.E.

NOT TO SCALE

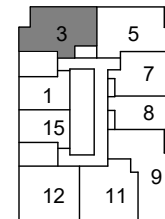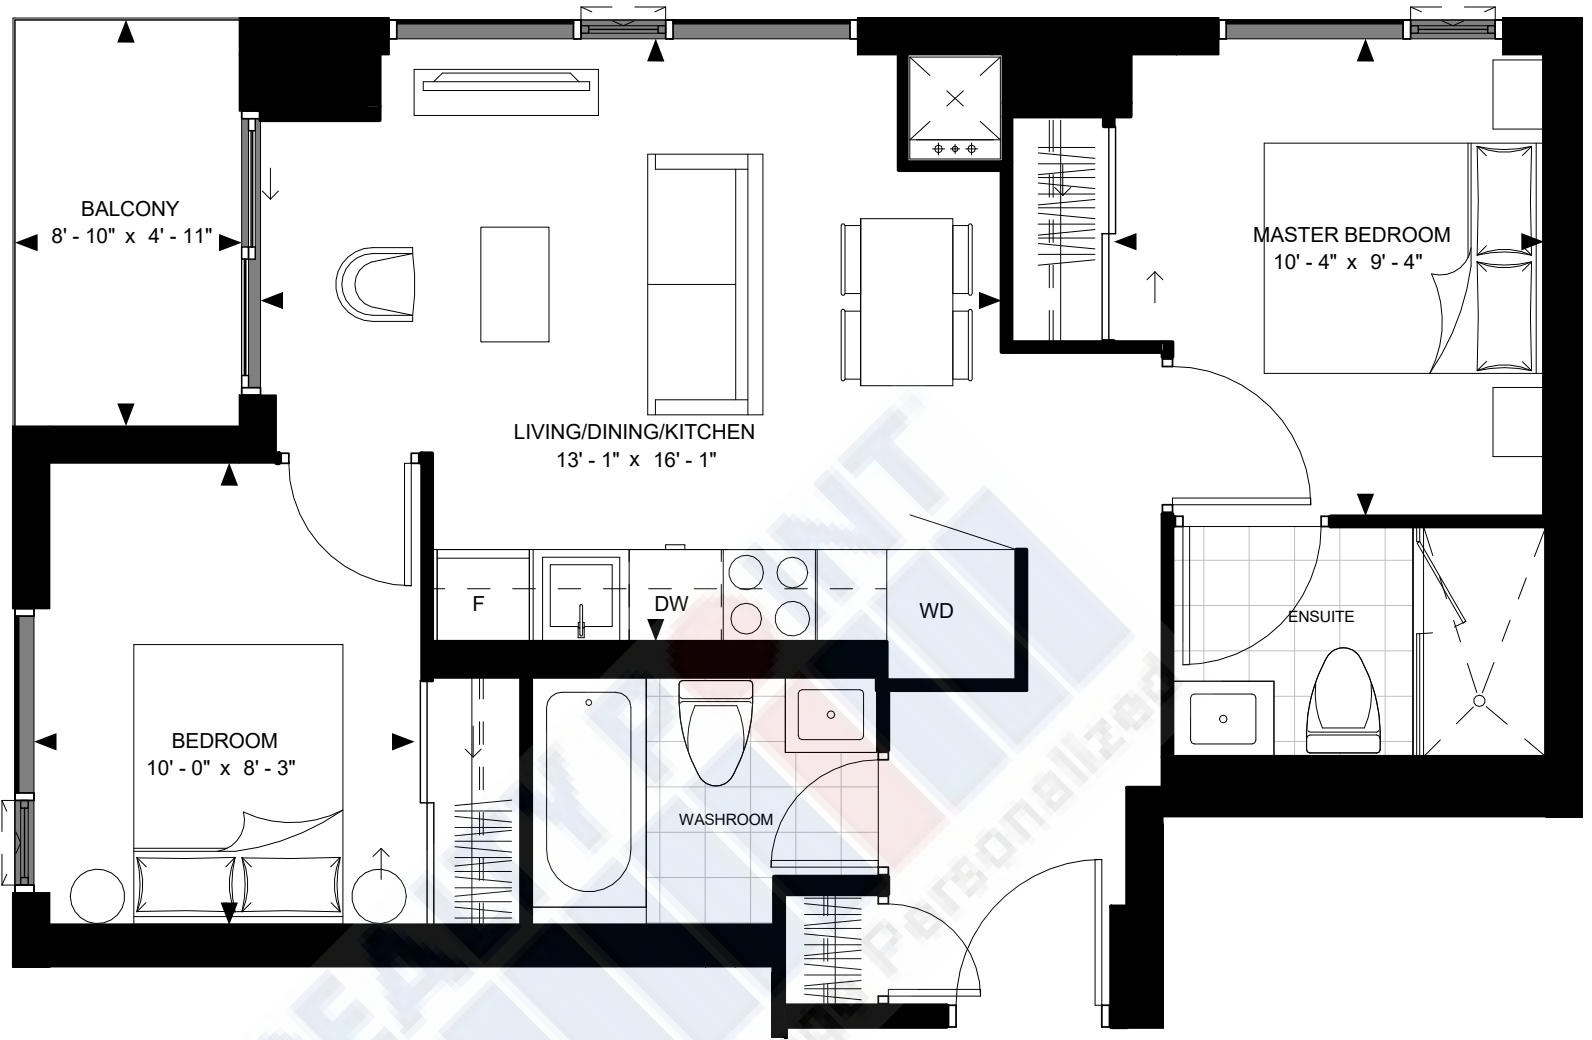



FLOOR 17-46

SUITE 2-D  
SUITE AREA: 635 SF



Disclaimer : Materials, specifications & floor plans are subject to change without notice. All renderings are artist's conceptions. All floor plans have approximate dimensions. Actual usable floor space may vary from the stated floor area. E.&O.E.

NOT TO SCALE

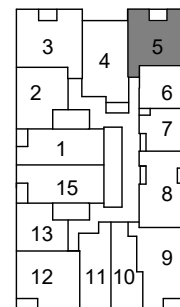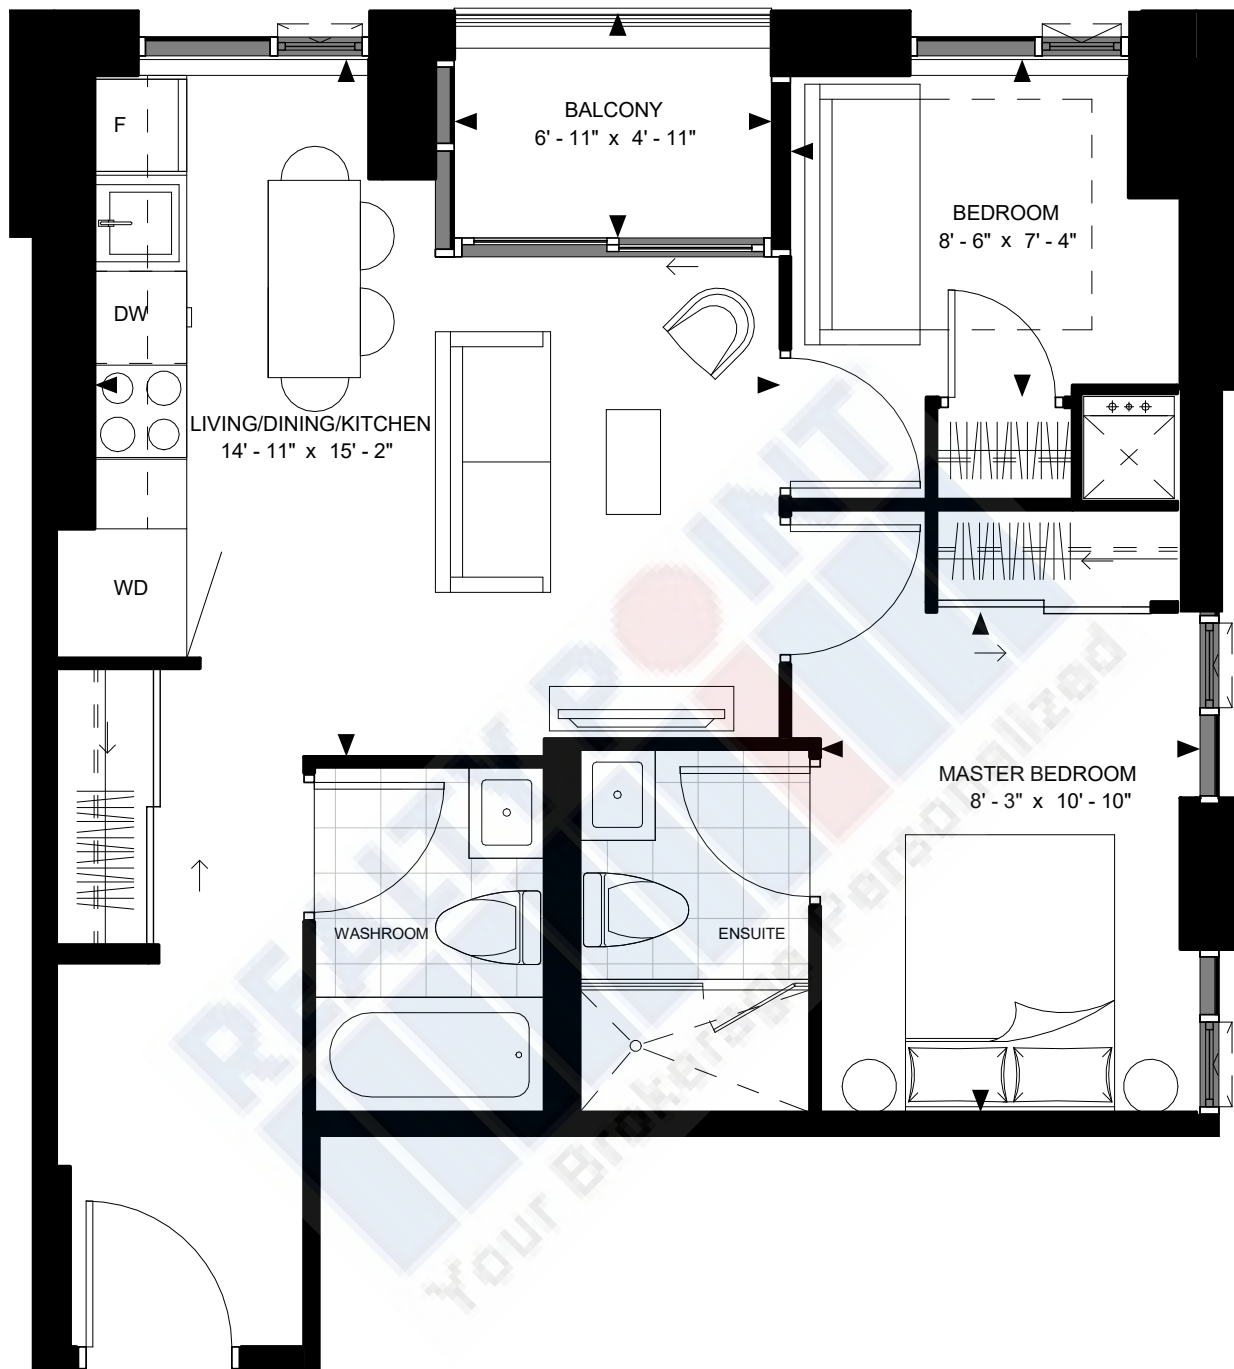

FLOOR 6-12


SUITE 2-E  
SUITE AREA: 643 SF



Disclaimer : Materials, specifications & floor plans are subject to change without notice. All renderings are artist's conceptions. All floor plans have approximate dimensions. Actual usable floor space may vary from the stated floor area. E.&O.E.

NOT TO SCALE



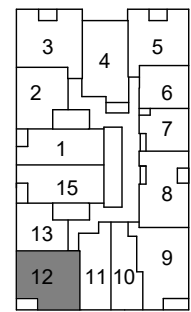



FLOOR 6-12

SUITE 2-F  
SUITE AREA: 658 SF



Disclaimer : Materials, specifications & floor plans are subject to change without notice. All renderings are artist's conceptions. All floor plans have approximate dimensions. Actual usable floor space may vary from the stated floor area. E.&O.E.

NOT TO SCALE

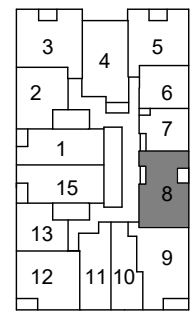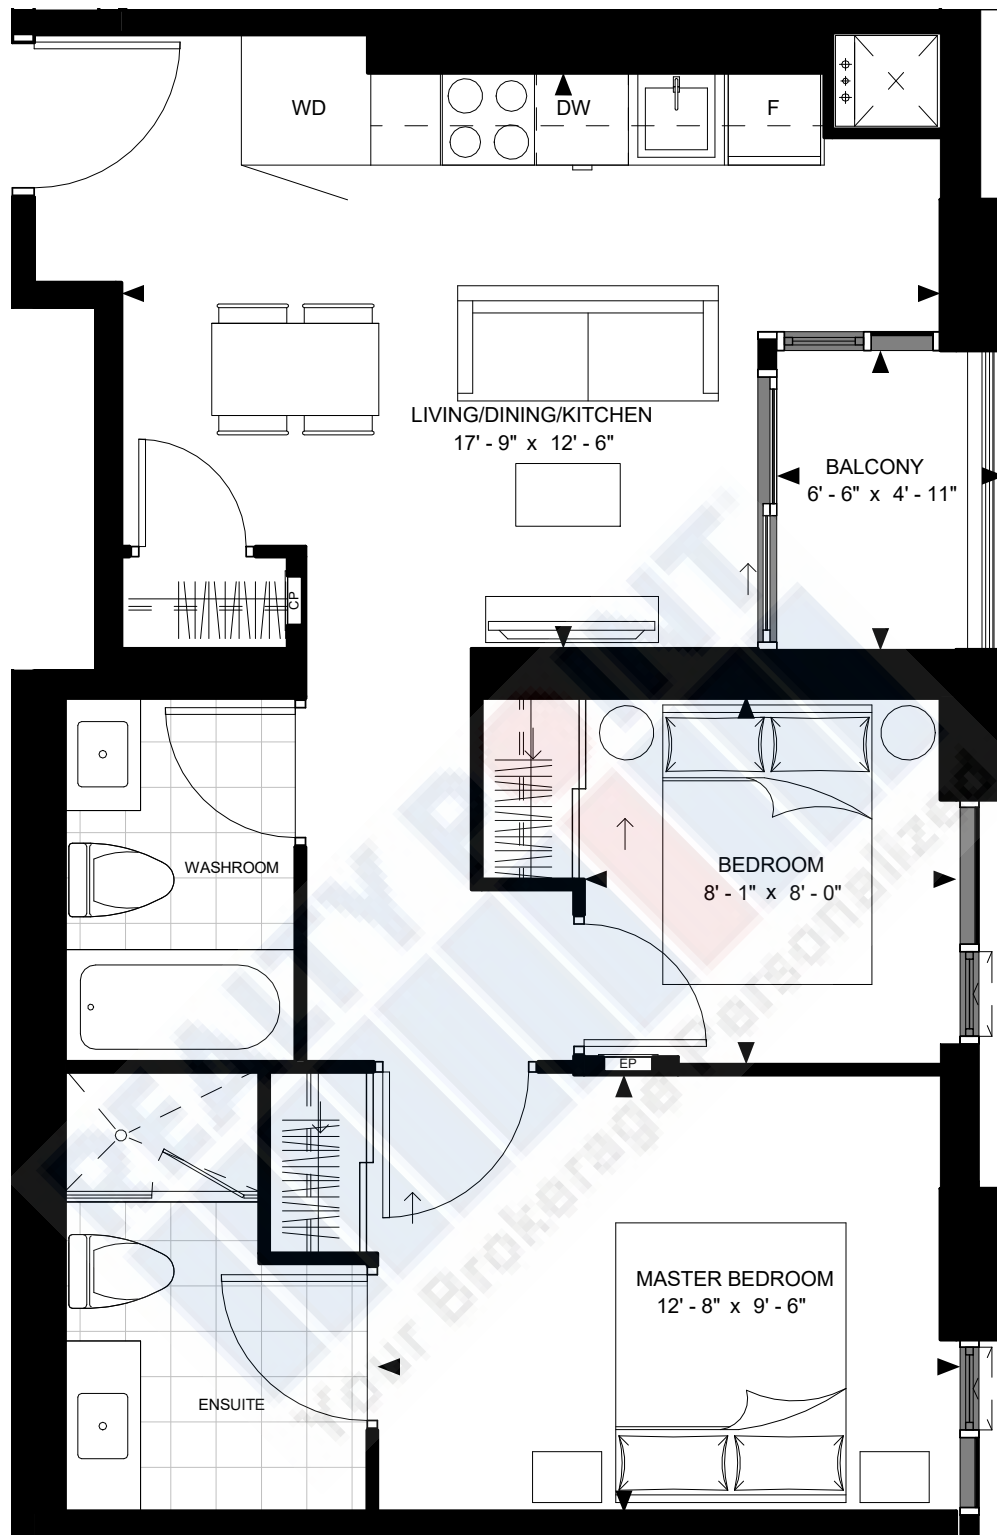


FLOOR 6-12

SUITE 2-G  
SUITE AREA: 665 SF



Disclaimer : Materials, specifications & floor plans are subject to change without notice. All renderings are artist's conceptions. All floor plans have approximate dimensions. Actual usable floor space may vary from the stated floor area. E.&O.E.

NOT TO SCALE

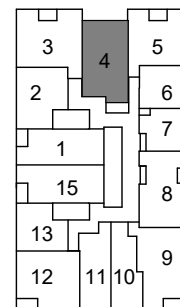



FLOOR 6-12

SUITE 2-J  
SUITE AREA: 691 SF



Disclaimer : Materials, specifications & floor plans are subject to change without notice. All renderings are artist's conceptions. All floor plans have approximate dimensions. Actual usable floor space may vary from the stated floor area. E.&O.E.

NOT TO SCALE

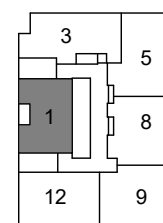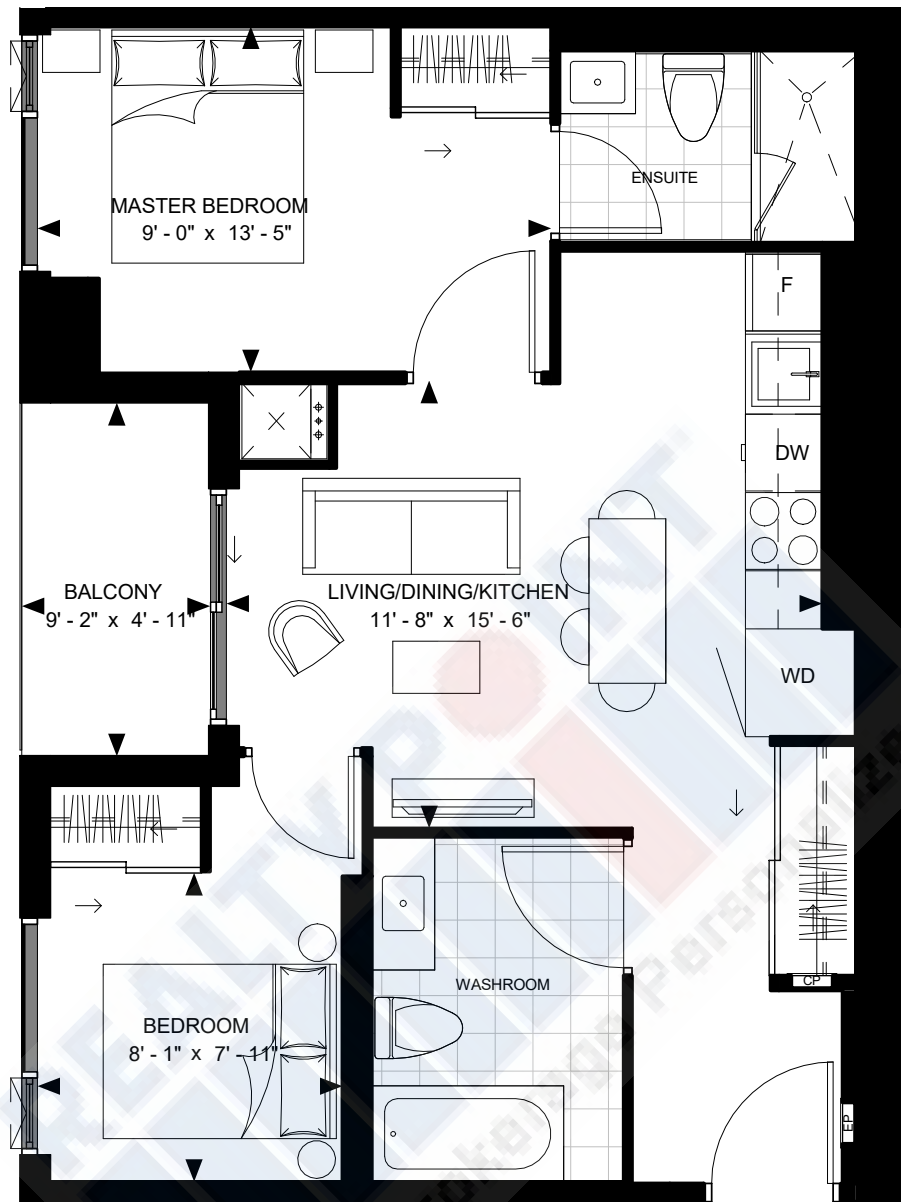



FLOOR 47 - PH

SUITE 2-K  
SUITE AREA: 695



Disclaimer : Materials, specifications & floor plans are subject to change without notice. All renderings are artist's conceptions. All floor plans have approximate dimensions. Actual usable floor space may vary from the stated floor area. E.&O.E.

NOT TO SCALE

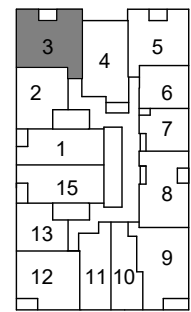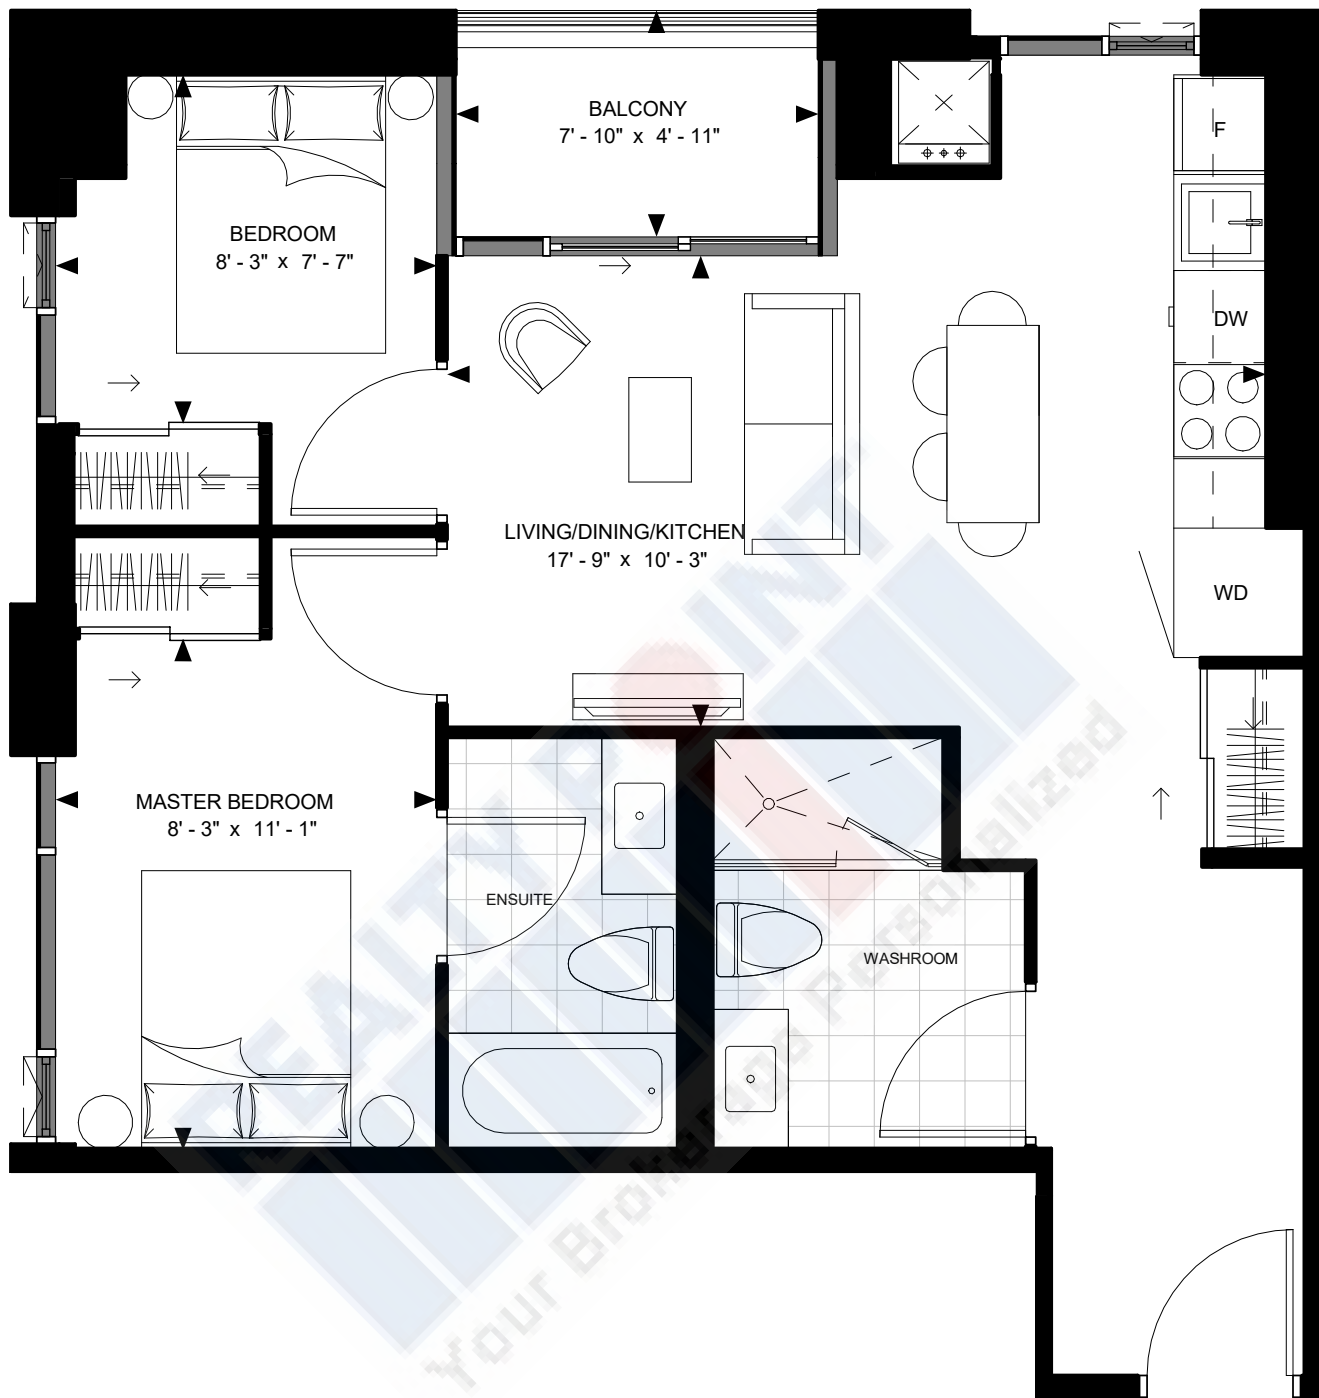



FLOOR 6-12

SUITE 2-L  
SUITE AREA: 714 SF



Disclaimer : Materials, specifications & floor plans are subject to change without notice. All renderings are artist's conceptions. All floor plans have approximate dimensions. Actual usable floor space may vary from the stated floor area. E.&O.E.

NOT TO SCALE

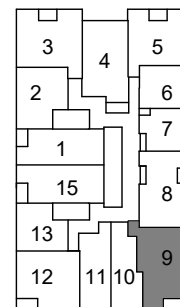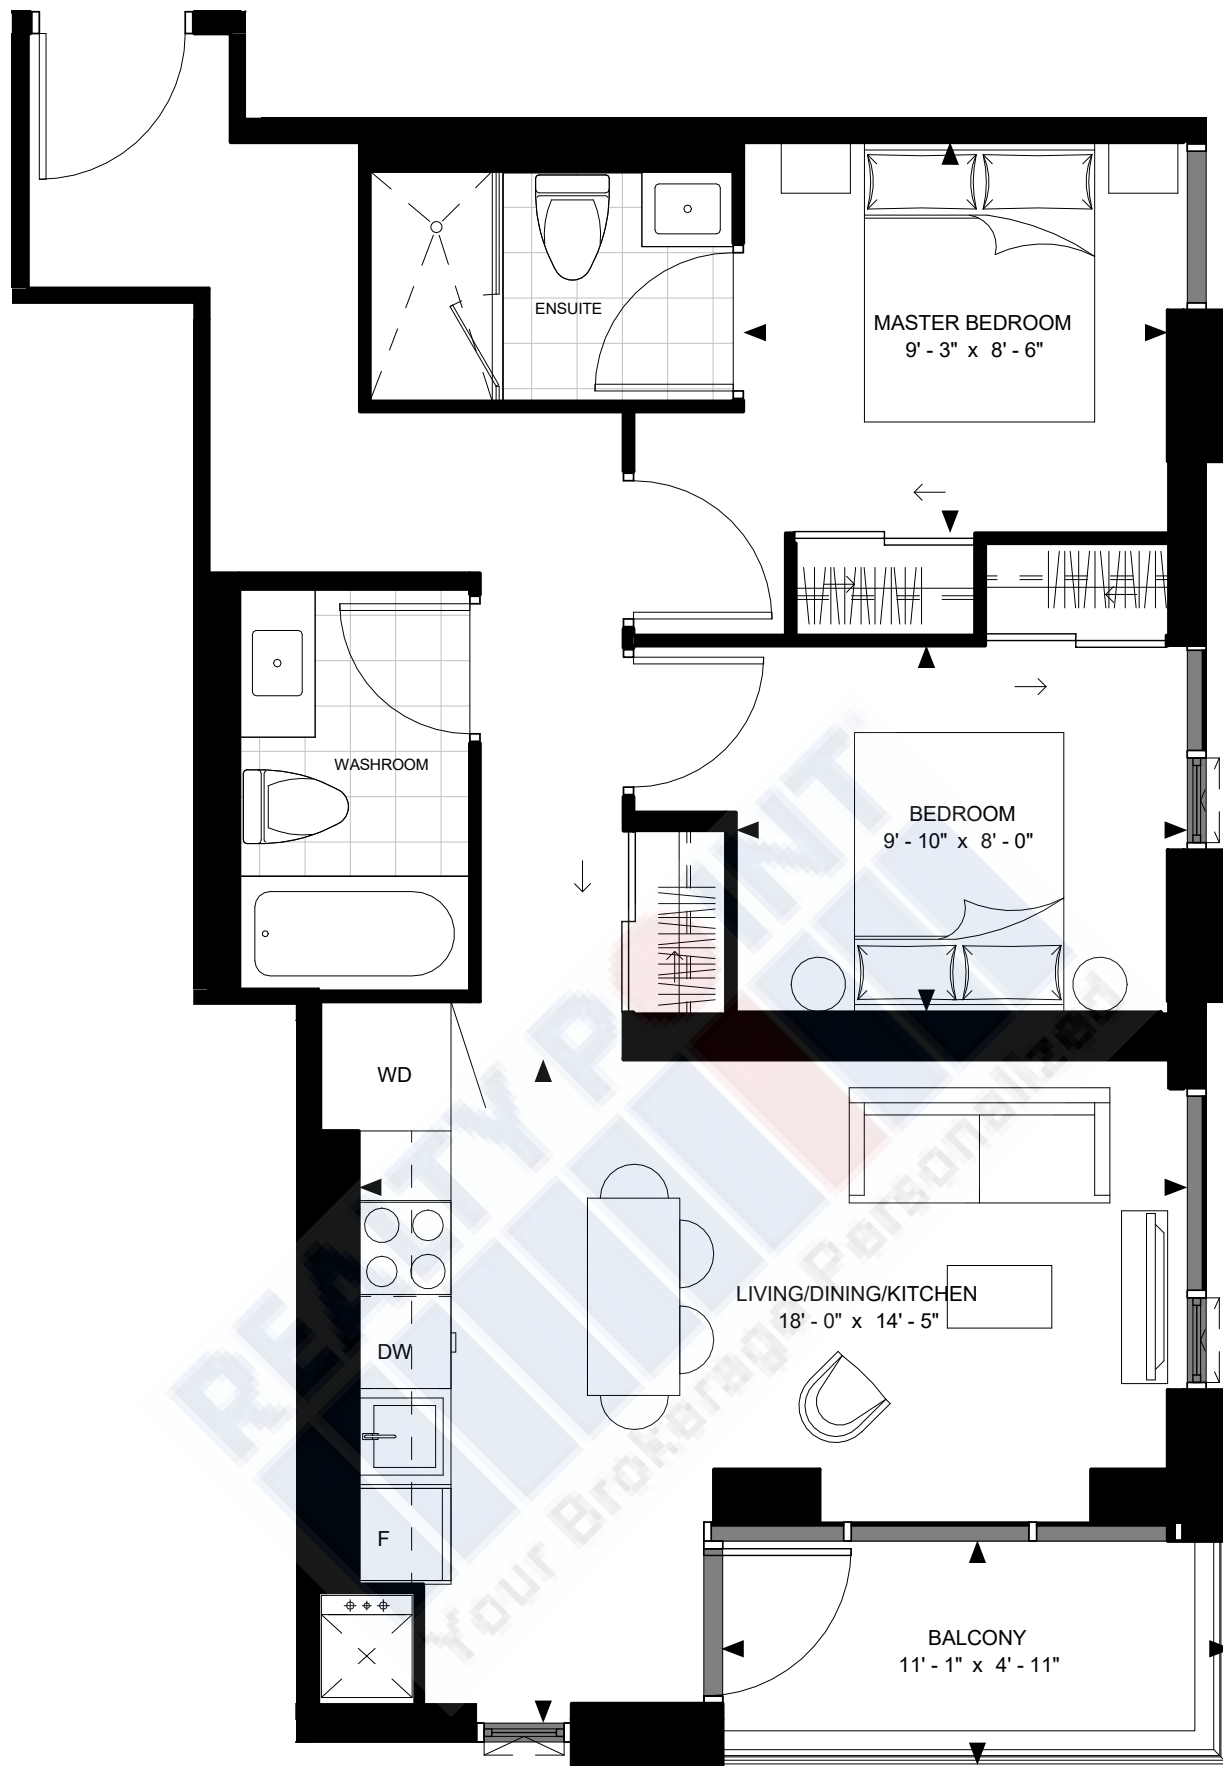


FLOOR 6-12

SUITE 2-N  
SUITE AREA: 743 SF




Disclaimer : Materials, specifications & floor plans are subject to change without notice. All renderings are artist's conceptions. All floor plans have approximate dimensions. Actual usable floor space may vary from the stated floor area. E.&O.E.

NOT TO SCALE

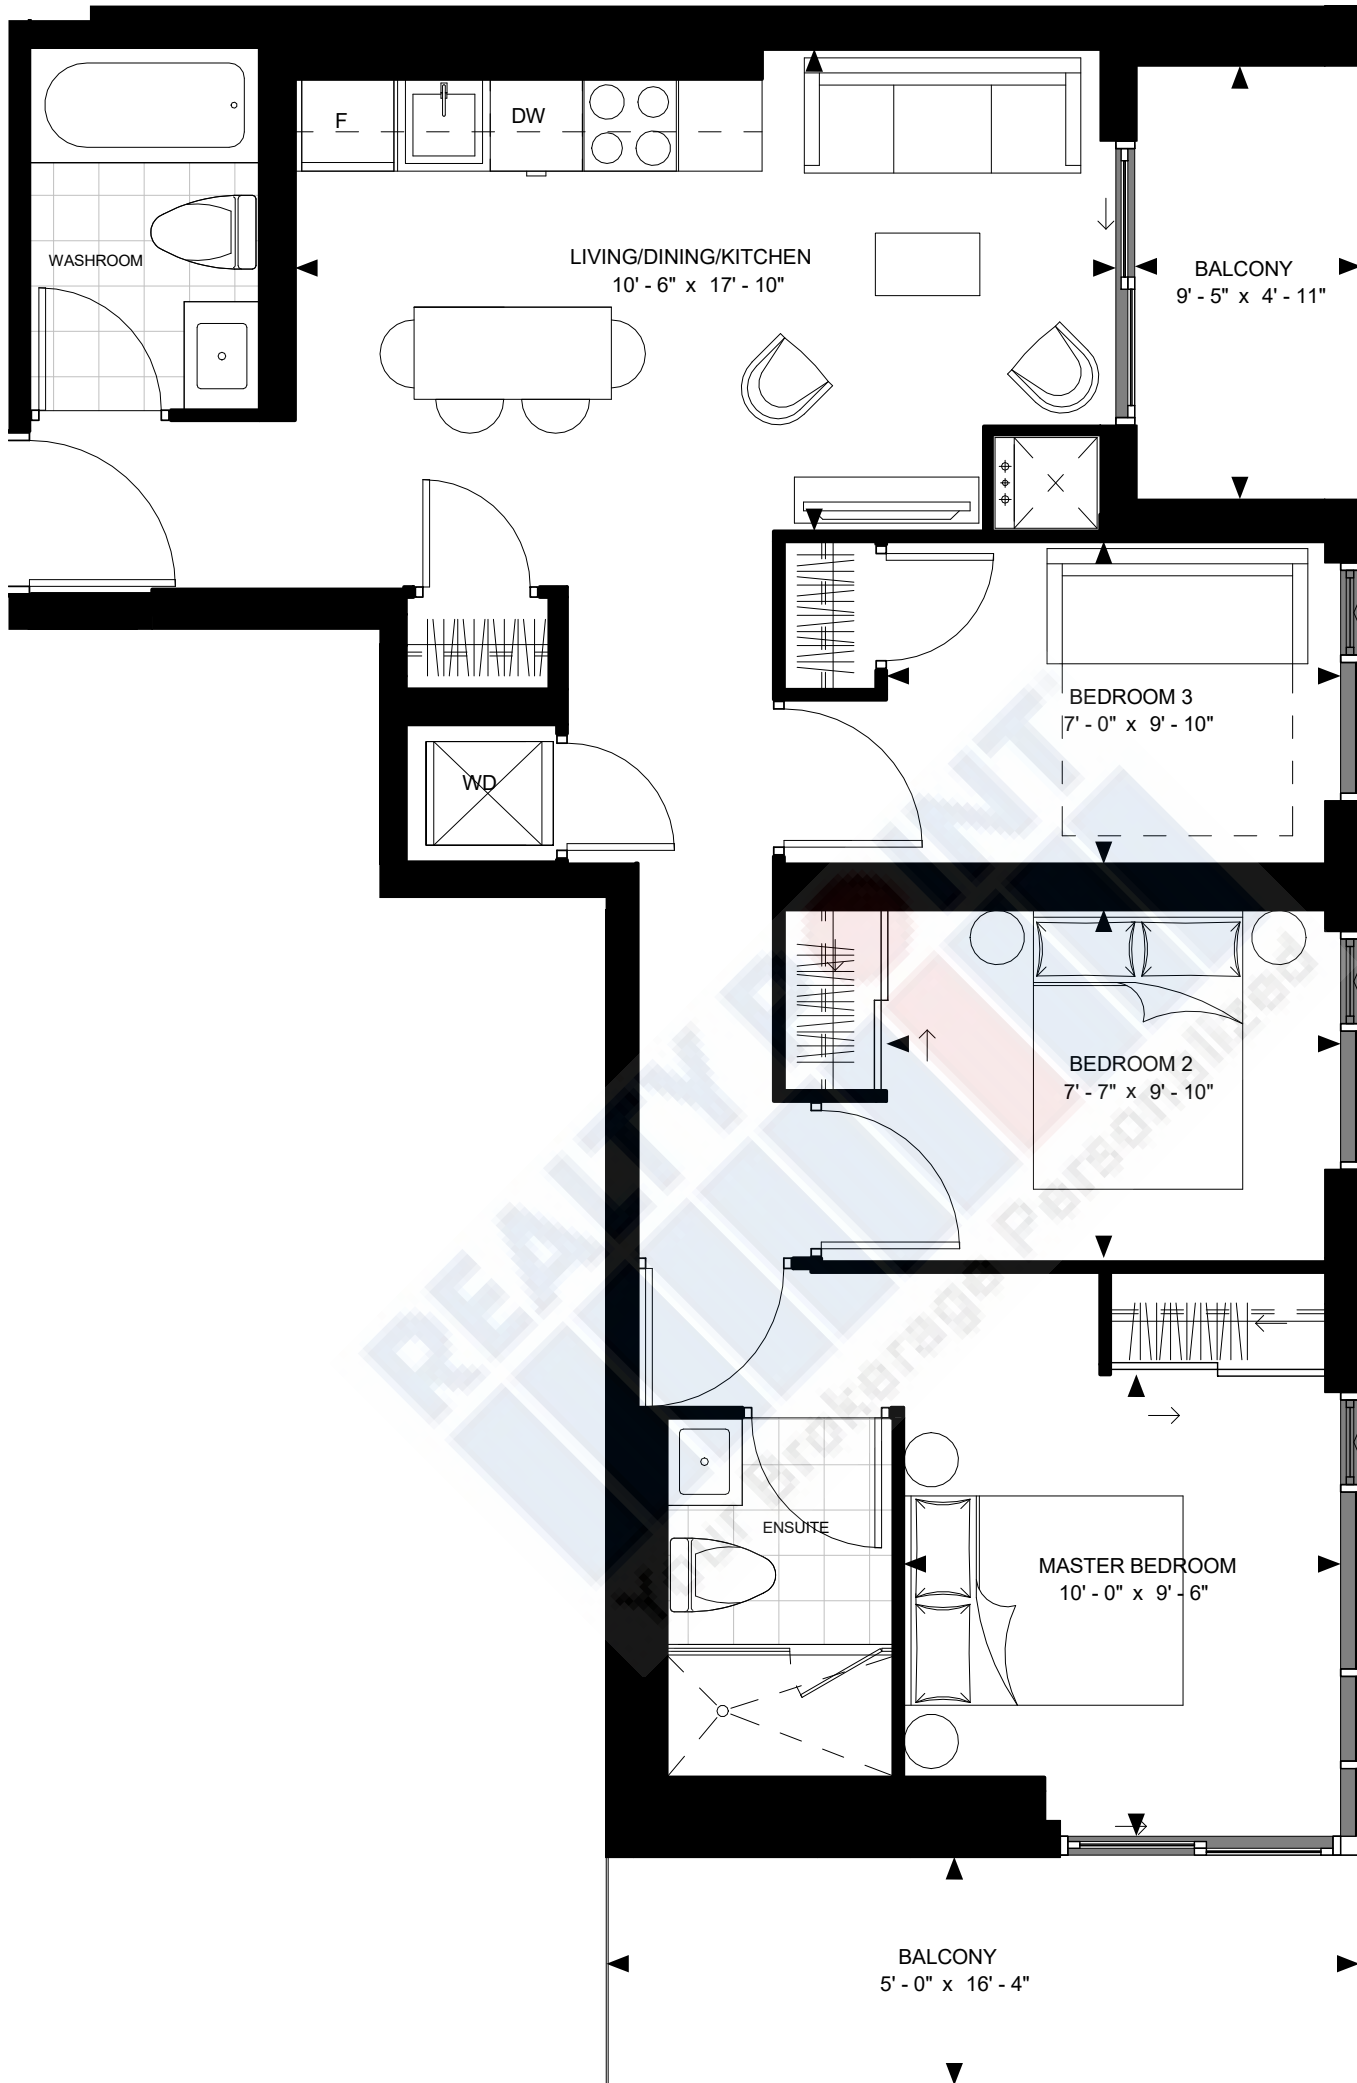

SUITE 3-A  
SUITE AREA: 795 SF


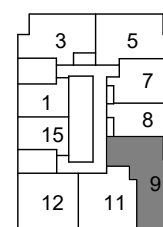


FLOOR 17-46



Disclaimer : Materials, specifications & floor plans are subject to change without notice. All renderings are artist's conceptions. All floor plans have approximate dimensions. Actual usable floor space may vary from the stated floor area. E.&O.E.

NOT TO SCALE

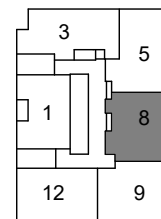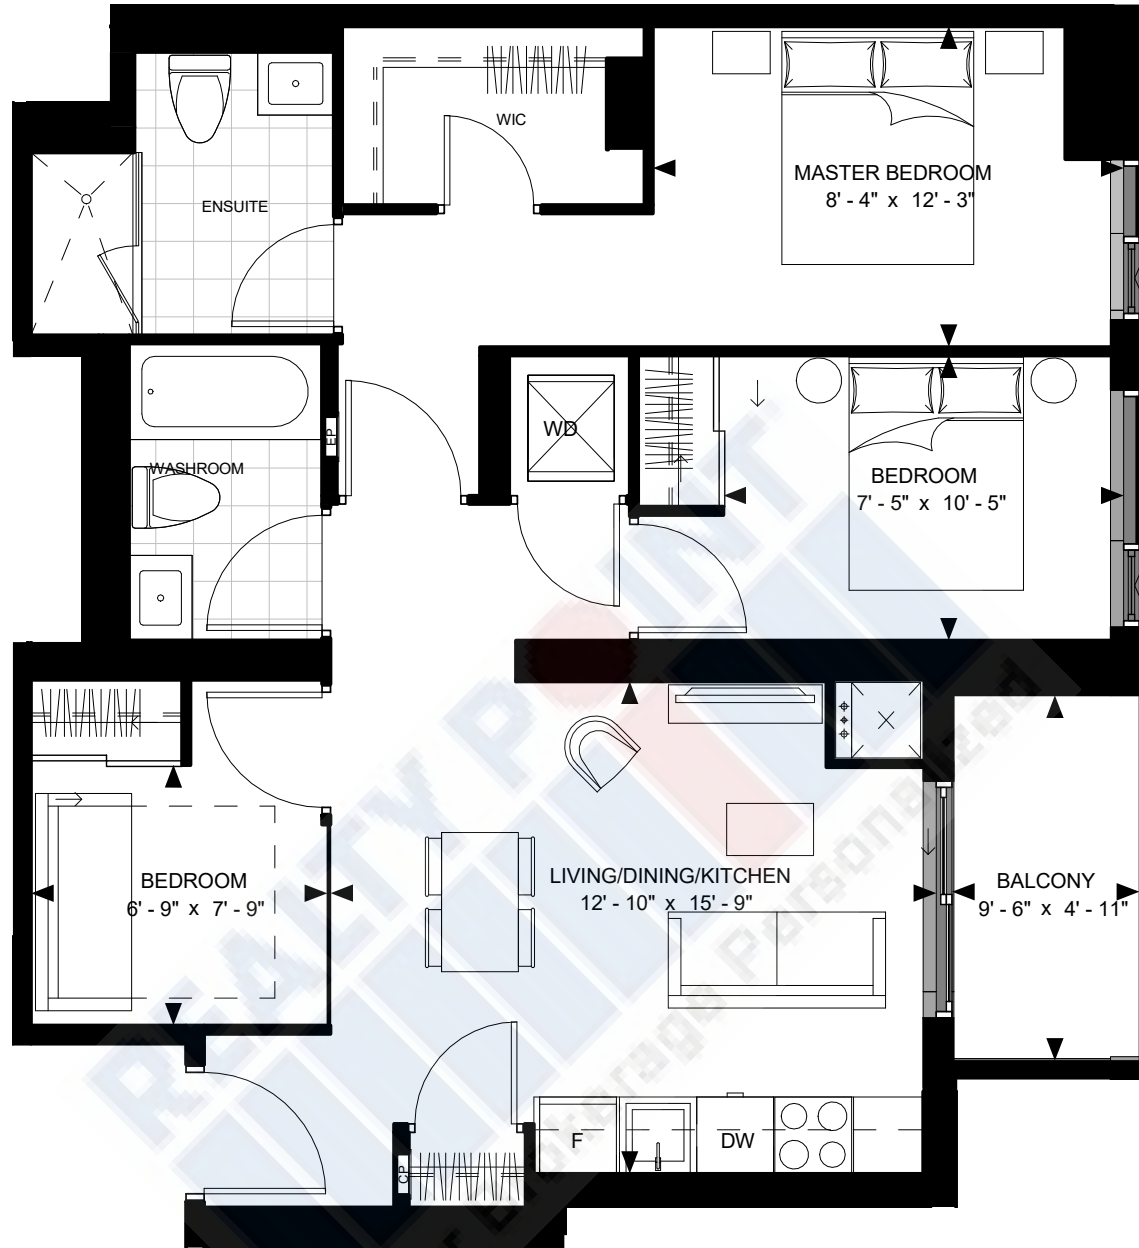

FLOOR 47 - PH



SUITE 3-B  
SUITE AREA: 816 SF



Disclaimer : Materials, specifications & floor plans are subject to change without notice. All renderings are artist's conceptions. All floor plans have approximate dimensions. Actual usable floor space may vary from the stated floor area. E.&O.E.

NOT TO SCALE



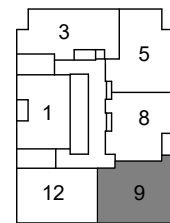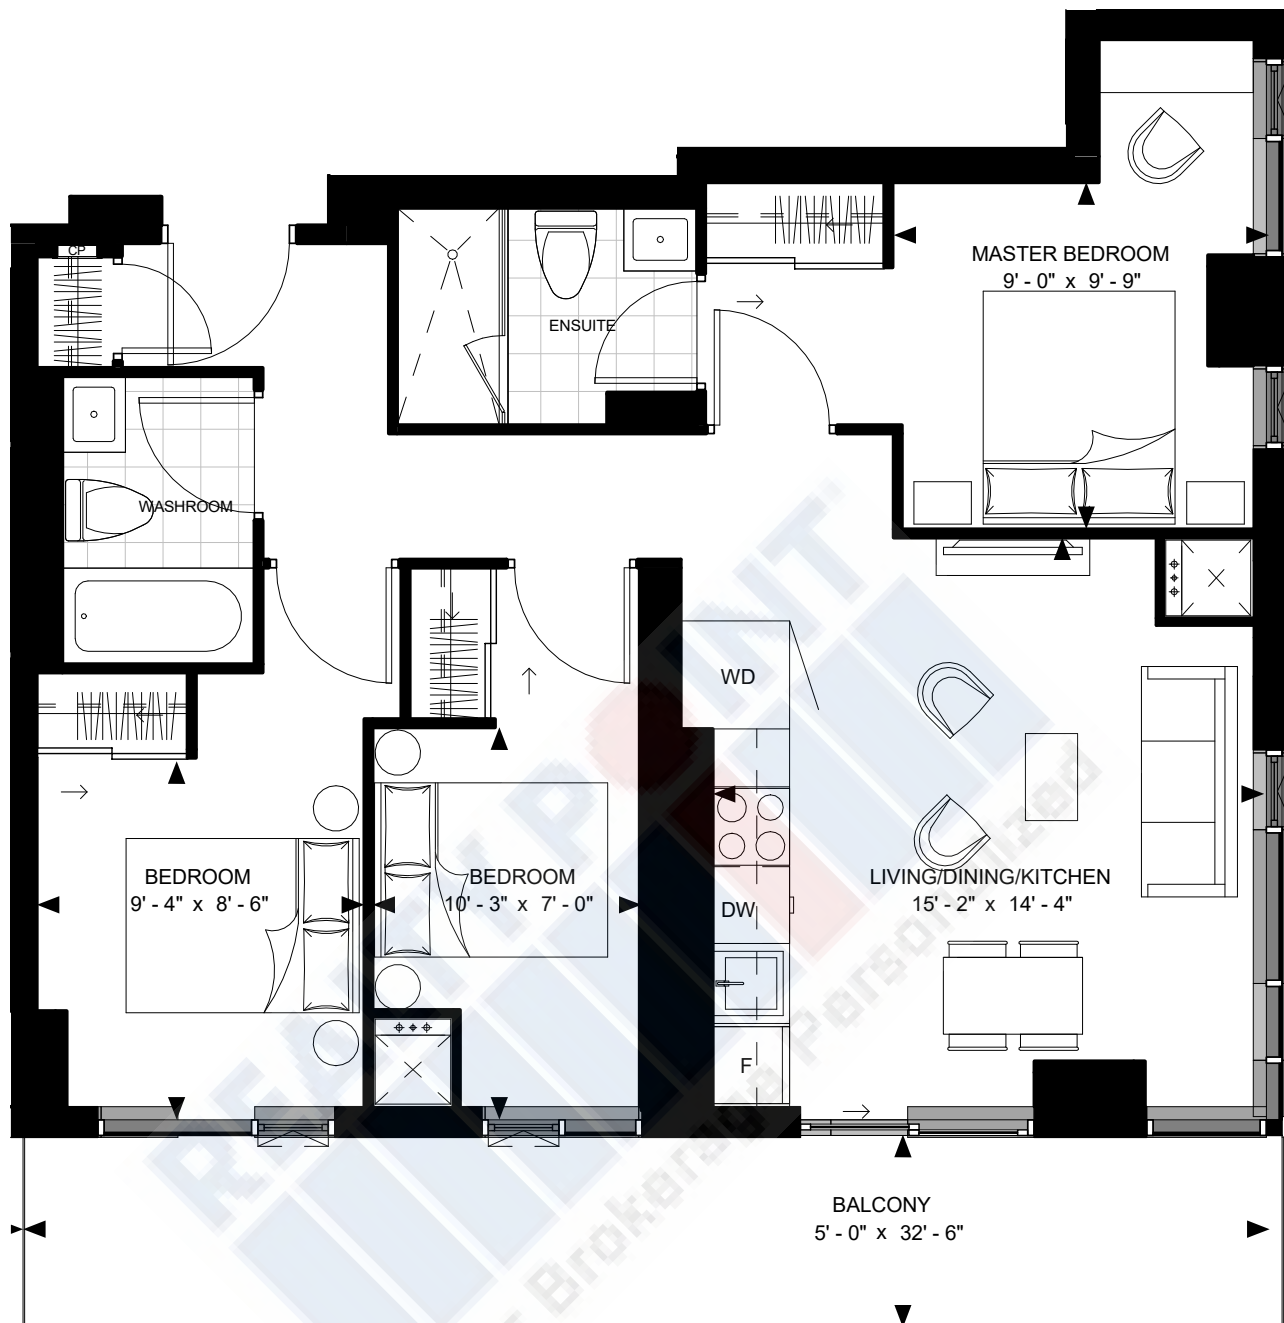



FLOOR 47 - PH

SUITE 3-C  
SUITE AREA: 837 SF



Disclaimer : Materials, specifications & floor plans are subject to change without notice. All renderings are artist's conceptions. All floor plans have approximate dimensions. Actual usable floor space may vary from the stated floor area. E.&O.E.

NOT TO SCALE

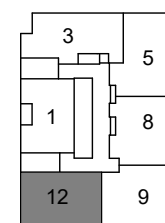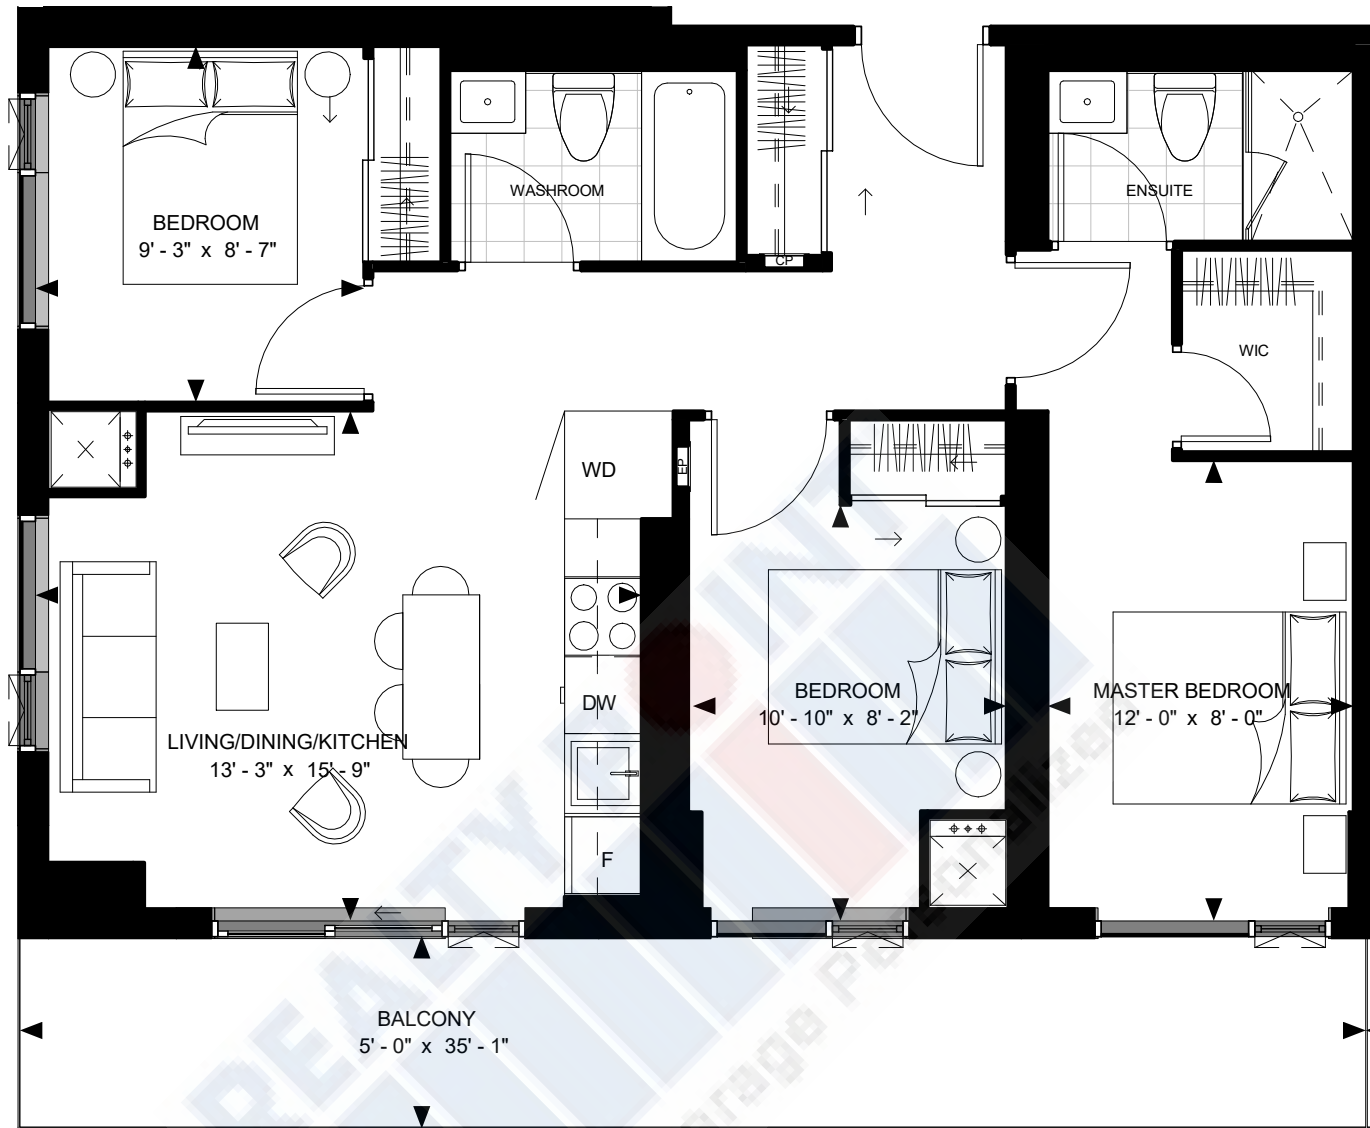

FLOOR 47 - PH

SUITE 3-D  
SUITE AREA: 842 SF




Disclaimer : Materials, specifications & floor plans are subject to change without notice. All renderings are artist's conceptions. All floor plans have approximate dimensions. Actual usable floor space may vary from the stated floor area. E.&O.E.

NOT TO SCALE



REALTOR  
Your Brokerage Personalized

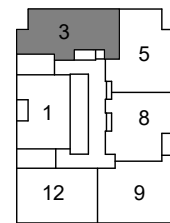



FLOOR 47 - PH

SUITE 3-E  
SUITE AREA: 857 SF



Disclaimer : Materials, specifications & floor plans are subject to change without notice. All renderings are artist's conceptions. All floor plans have approximate dimensions. Actual usable floor space may vary from the stated floor area. E.&O.E.

NOT TO SCALE

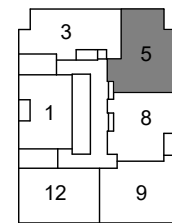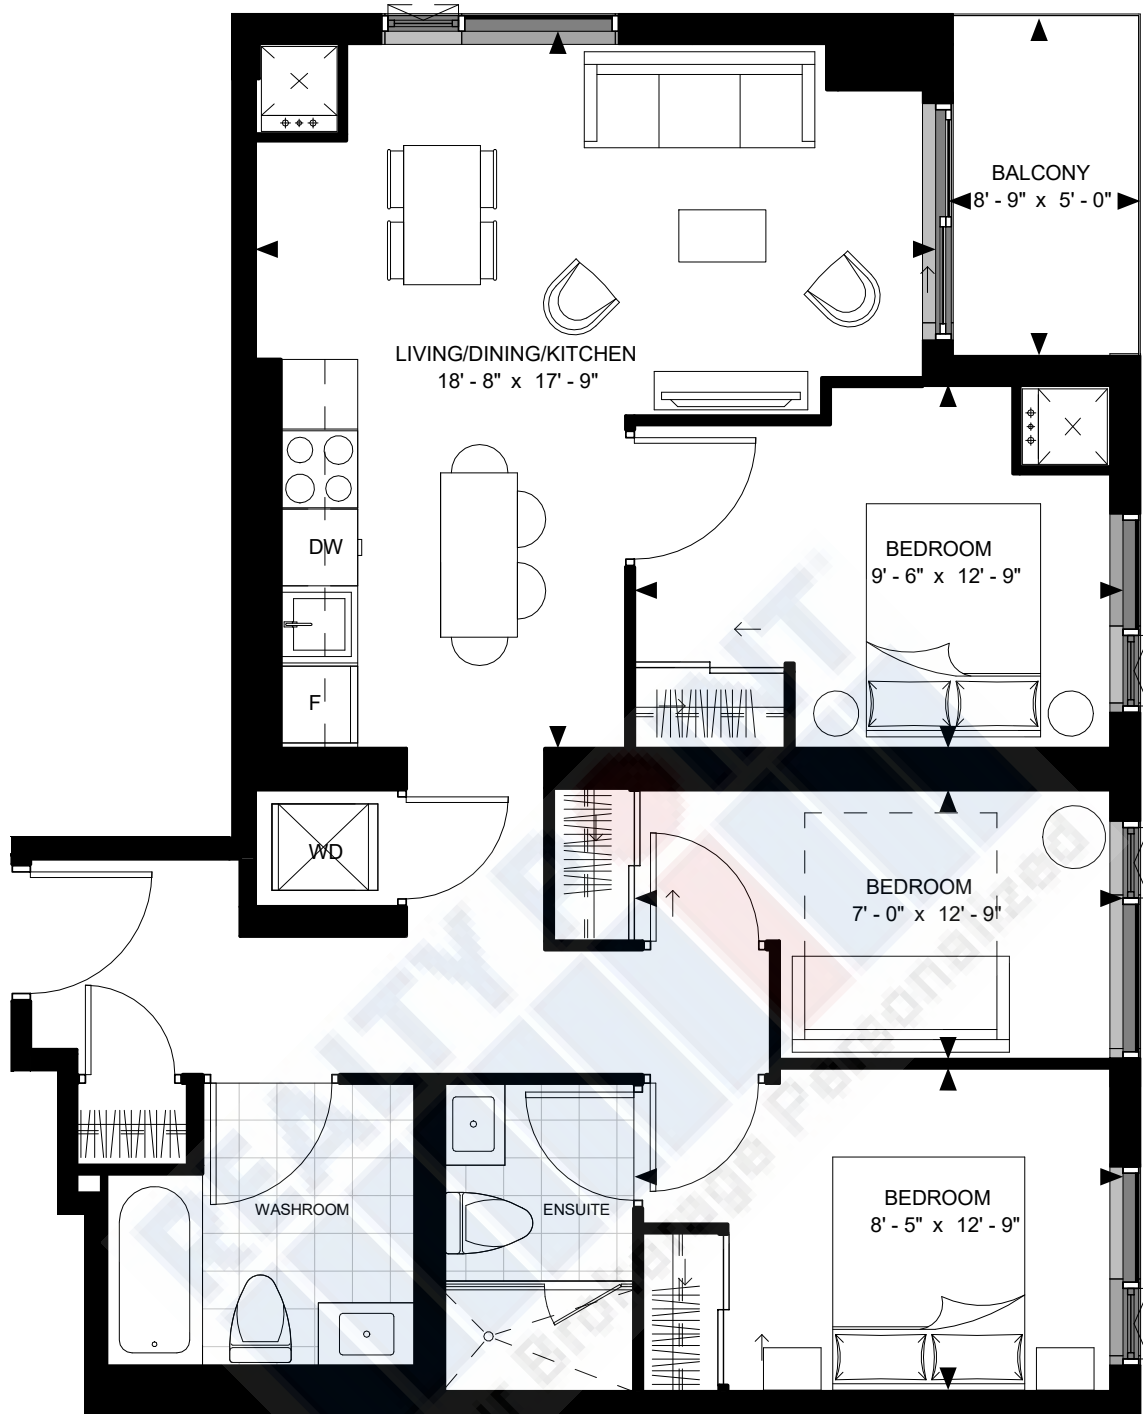

FLOOR 47 - PH

SUITE 3-F  
SUITE AREA: 878 SF



Disclaimer : Materials, specifications & floor plans are subject to change without notice. All renderings are artist's conceptions. All floor plans have approximate dimensions. Actual usable floor space may vary from the stated floor area. E.&O.E.

NOT TO SCALE